


OCT 04 2019

| NO. | DATE | ISSUE / REVISIONS | BY | CHKD |
|-----|------|-------------------|----|------|
|     |      |                   |    |      |
|     |      |                   |    |      |
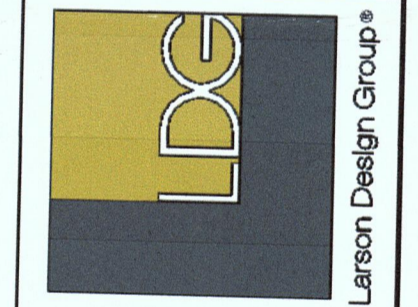

**COMMERCIAL BUILDING ELEVATIONS**  
**COMMERCIAL / RETAIL BUILDING - BARNEGAT, NJ**  
 Larson Design Group • Architects Engineers Surveyors  
 1000 Commerce Park Drive • Suite 201  
 Williamsport, PA 17701  
 PHONE 570.323.6603 TOLL FREE 877.323.6603  
 FAX 570.323.9902 www.larsondesigngroup.com

**WRIGHT PARTNERS**  
 P.O. BOX 1906  
 MEDIA, PA 19063  
 PHONE (610) 556-0270

SHEET NO.: **A-200c**  
 PROJECT NO.: 6557-008


| EXTERIOR FINISH SCHEDULE |                            |                    |                       |                                    |   |
|--------------------------|----------------------------|--------------------|-----------------------|------------------------------------|---|
| TAG                      | MATERIAL / DESCRIPTION     | MFR                | STYLE / CAT. NO.      | COLOR                              | NOTES   |
| E1                       | EIPS                       | STO LOTUSAN SYSTEM | 191 STOLT LOTUSAN 1.5 | SANDLEWOOD                         |   |
| E2                       | FIBER CEMENT SIDING        | JAMES HARDIE       |                       | NAVAJO BEIGE                       |   |
| E3                       | MANUFACTURED STONE VENEER  | ELDORADO STONE     | SEE SPECS             | CAMBRIA CLIFFSTONE                 | MORTAR COLOR CBM-123 BY YORK BUILDING PRODUCTS CO.  |
| E4                       | EIPS                       | STO LOTUSAN SYSTEM | 191 STOLT LOTUSAN 1.5 | RAFTERTAIL                         |   |
| E5                       | PRECAST CONCRETE SILL      | ROCKCAST           |                       | SMOKEHOUSE                         |   |
| E6                       | ALUMINUM STOREFRONT SYSTEM | KAWNEER            | TR-9100/9700          | CLEAR ANODIZED                     | INSTALL PER MFR RECOMMENDATIONS. INSTALL WITH 1" LOW-E INSULATED GLAZING. MAX U-FACTOR: U-0.32 MAX SHGC: 0.40 |
| E7                       | PAINT                      | BENJAMIN MOORE     |                       | SHAKER BEIGE HC-45                 |   |
| E8                       | ALUMINUM STOREFRONT SYSTEM | KAWNEER            | TR-9100/9700          | CLEAR ANODIZED WITH SPANDREL GLASS | INSTALL PER MFR RECOMMENDATIONS. INSTALL WITH 1" LOW-E INSULATED GLAZING. MAX U-FACTOR: U-0.32 MAX SHGC: 0.40 |

SHADED AREAS INDICATE SPANDREL GLASS


LEGEND  
 (X) - RE: EXTERIOR FINISH SCHEDULE

RECEIVED  
 JAN 08 2020  
 CME ASSOCIATES

RECEIVED  
 JAN 06 2020  
 Barnegat Township Planning & Zoning

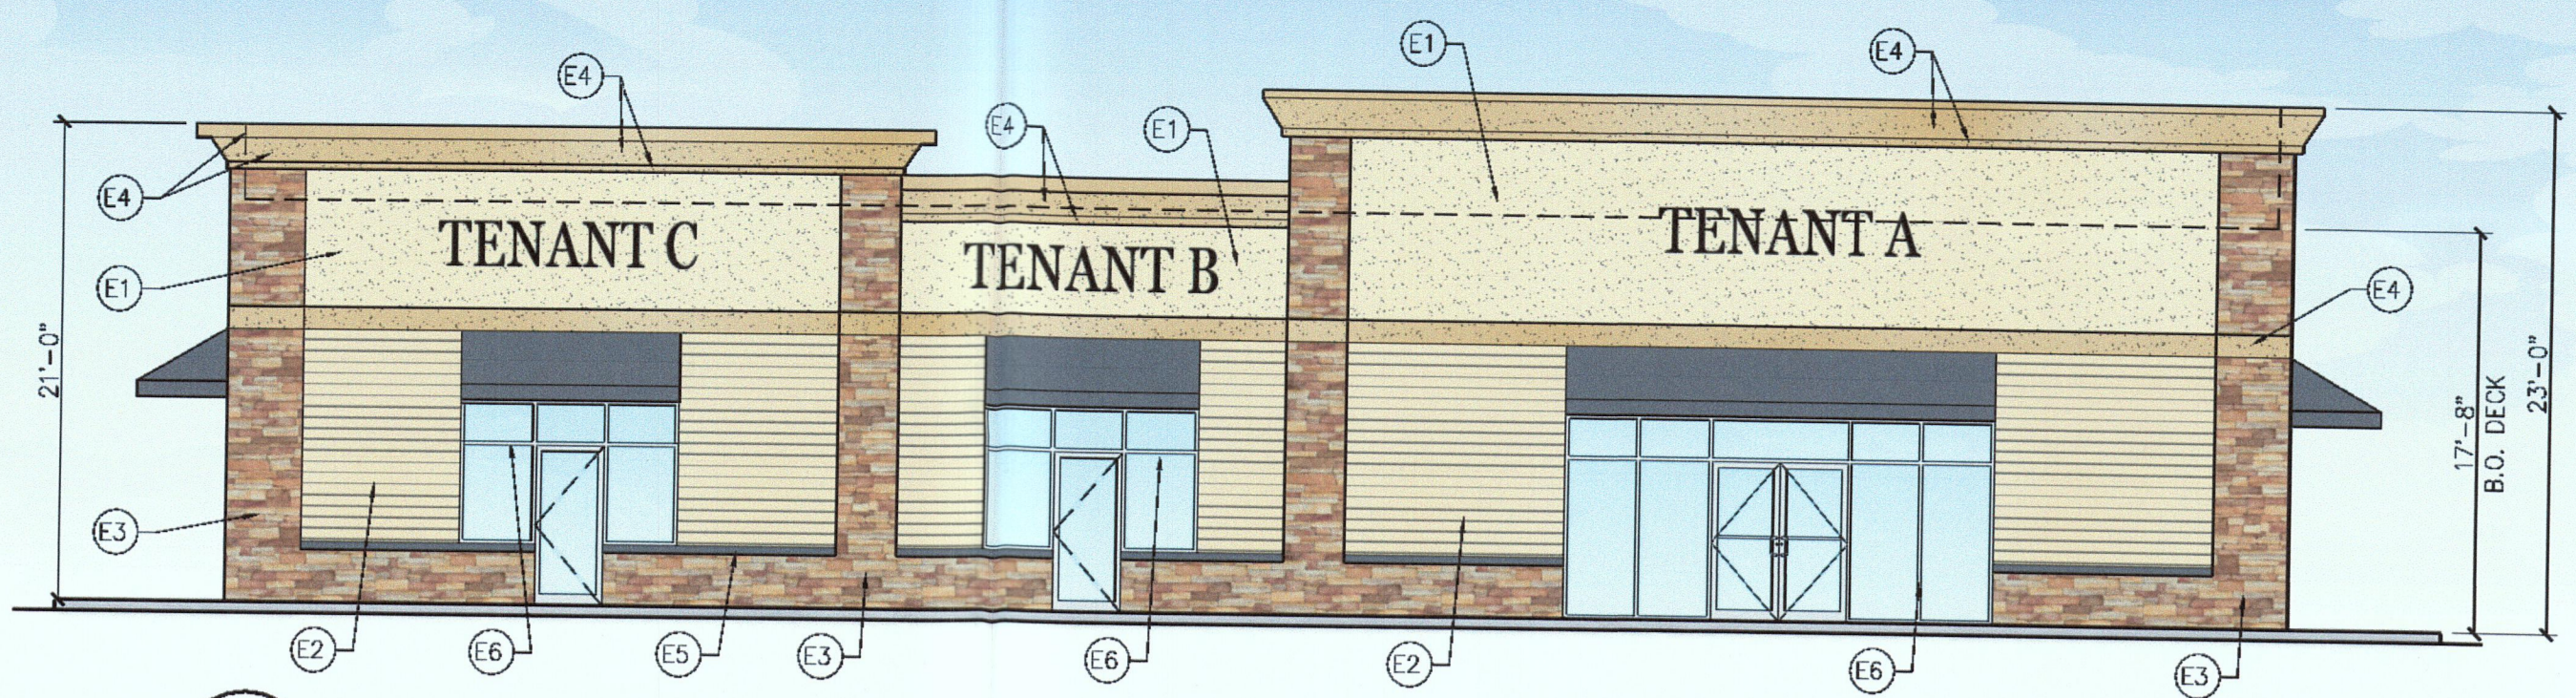


1 FRONT ELEVATION  
 A-200 SCALE: 1/8" = 1'-0"

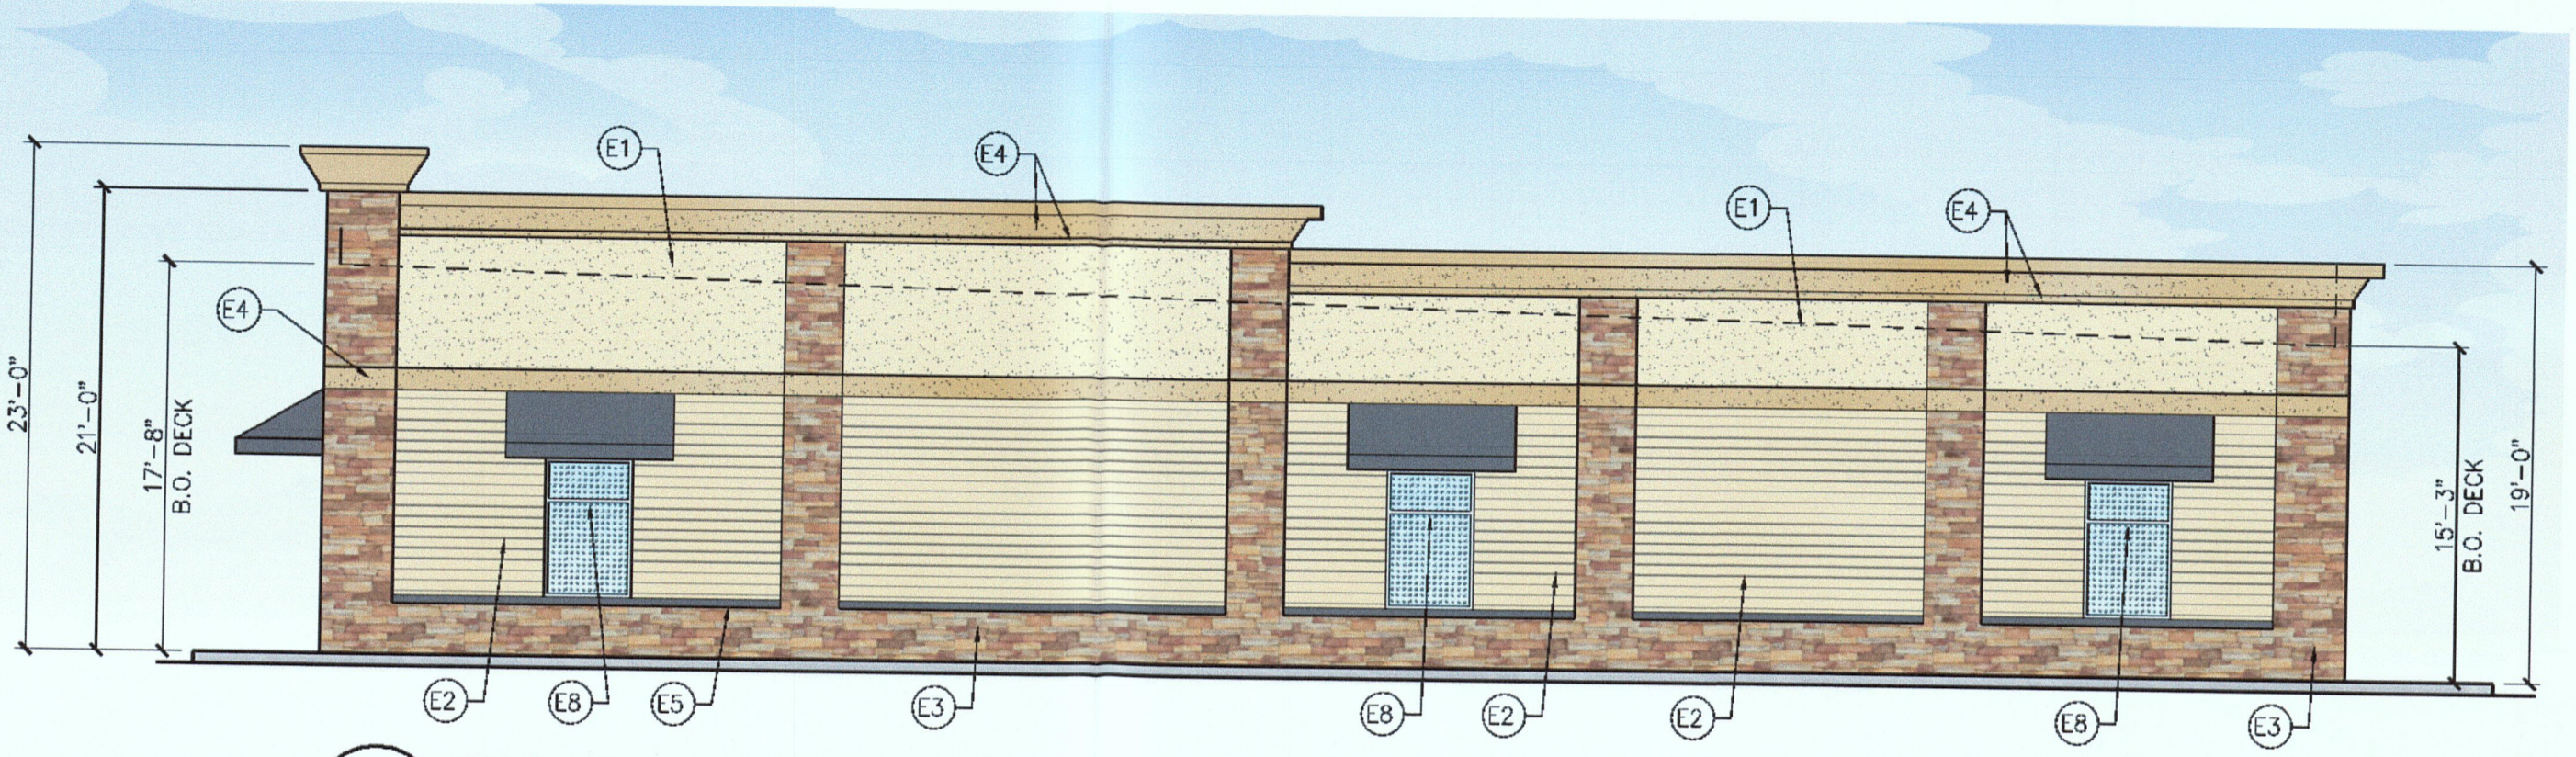


2 RIGHT ELEVATION  
 A-200 SCALE: 1/8" = 1'-0"



3 LEFT ELEVATION  
 A-200 SCALE: 1/8" = 1'-0"

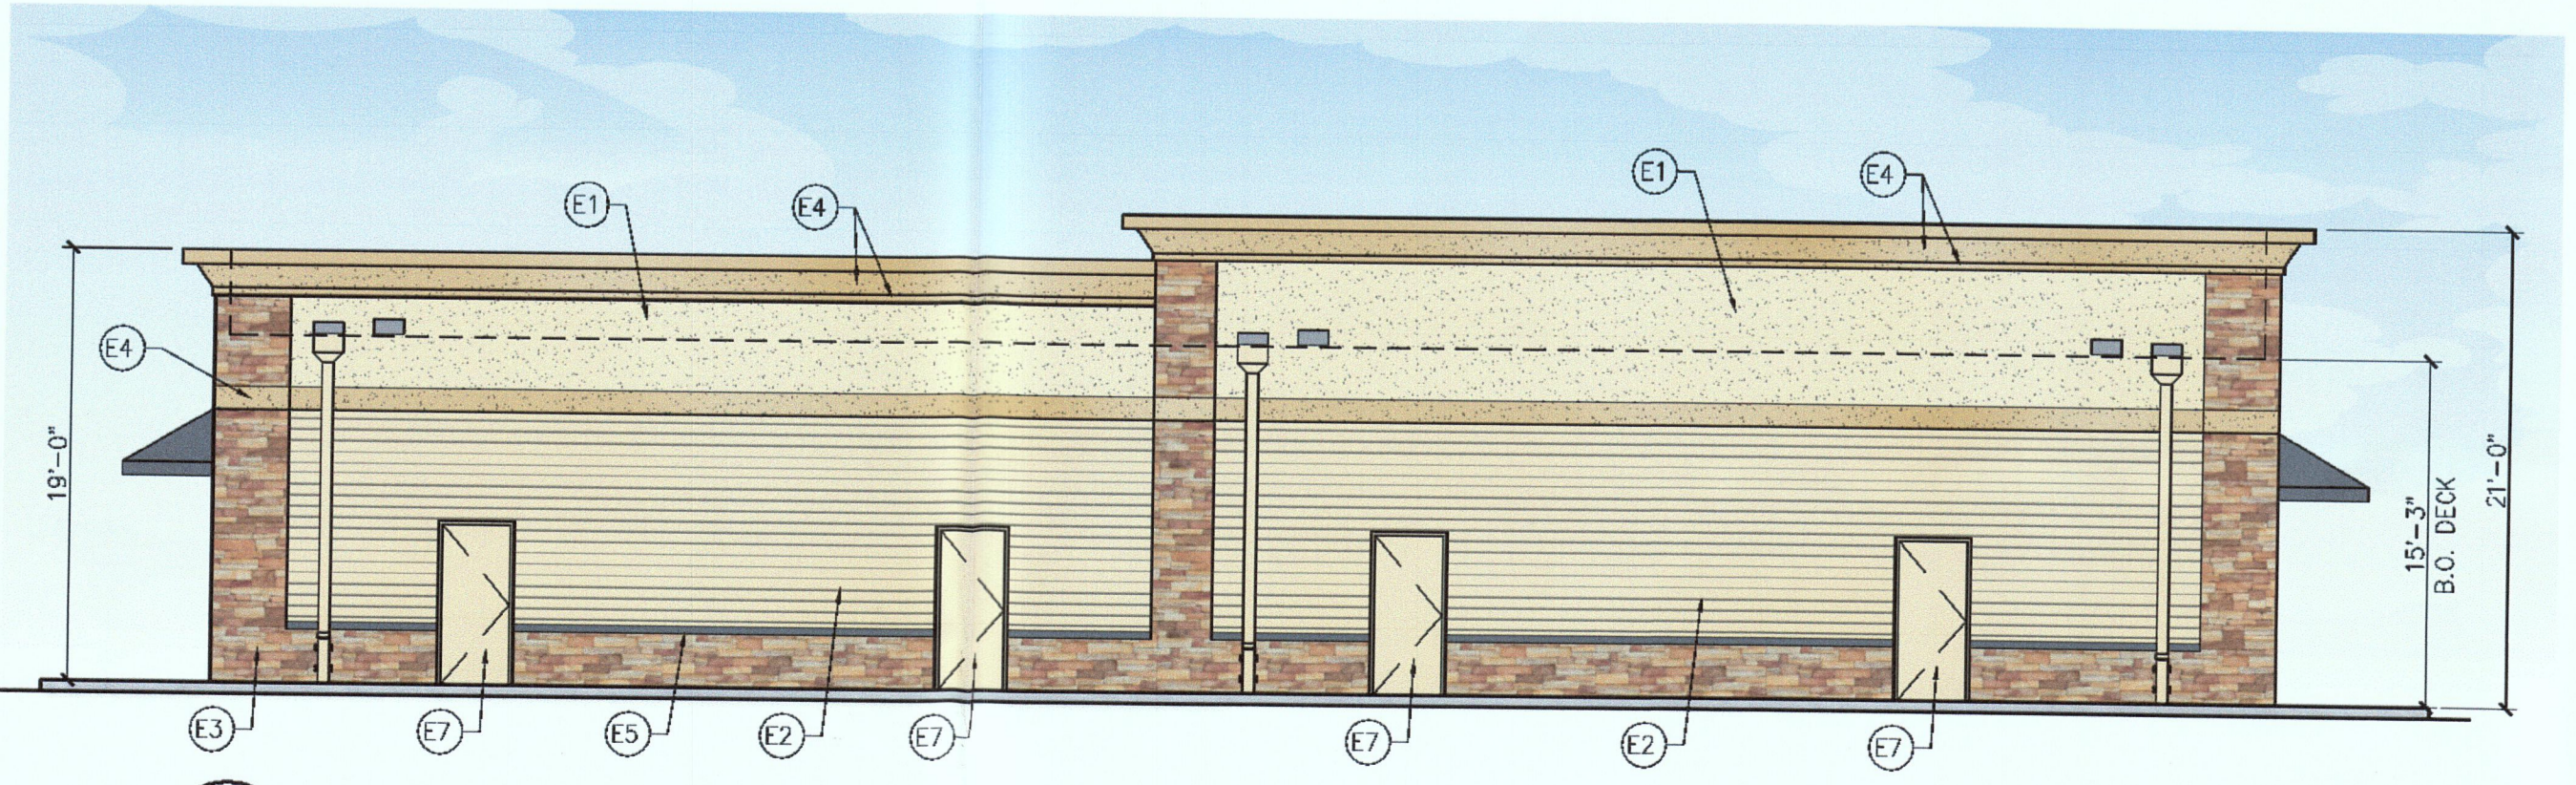

4 REAR ELEVATION  
 A-200 SCALE: 1/8" = 1'-0"

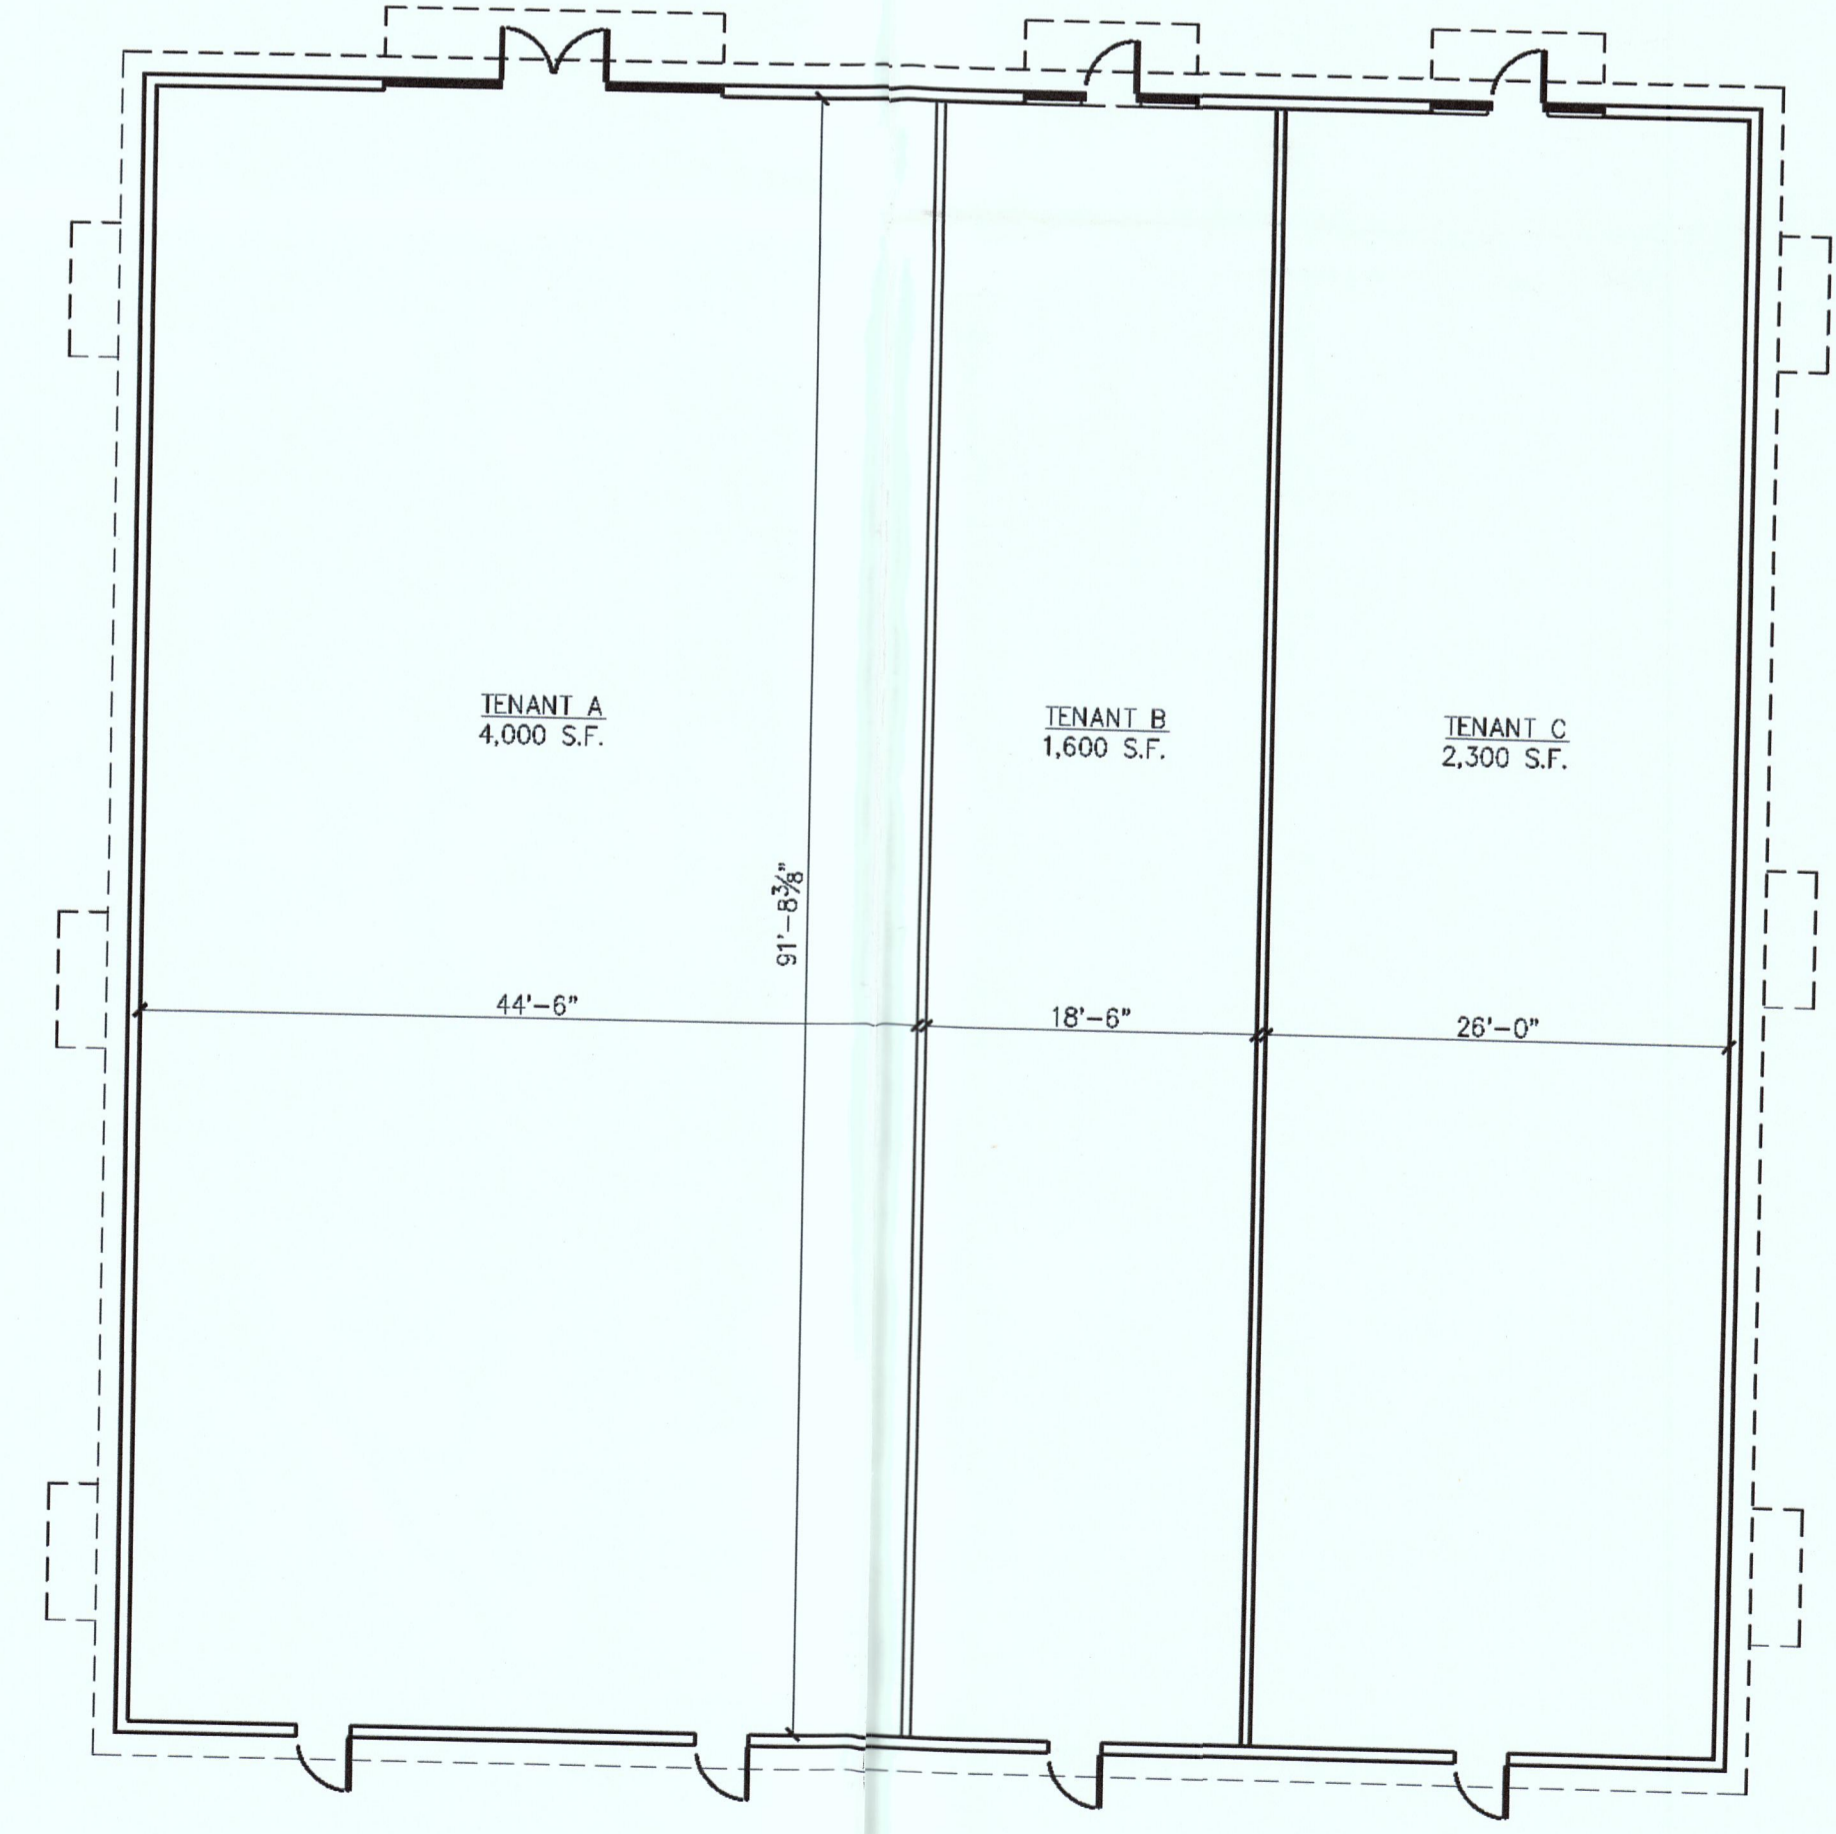

5 BUILDING & ROOF OUTLINE  
 A-200 SCALE: 3/32" = 1'-0"