



**501 SECOND FLOOR PLAN**  
Scale: 1/8" = 1'-0"

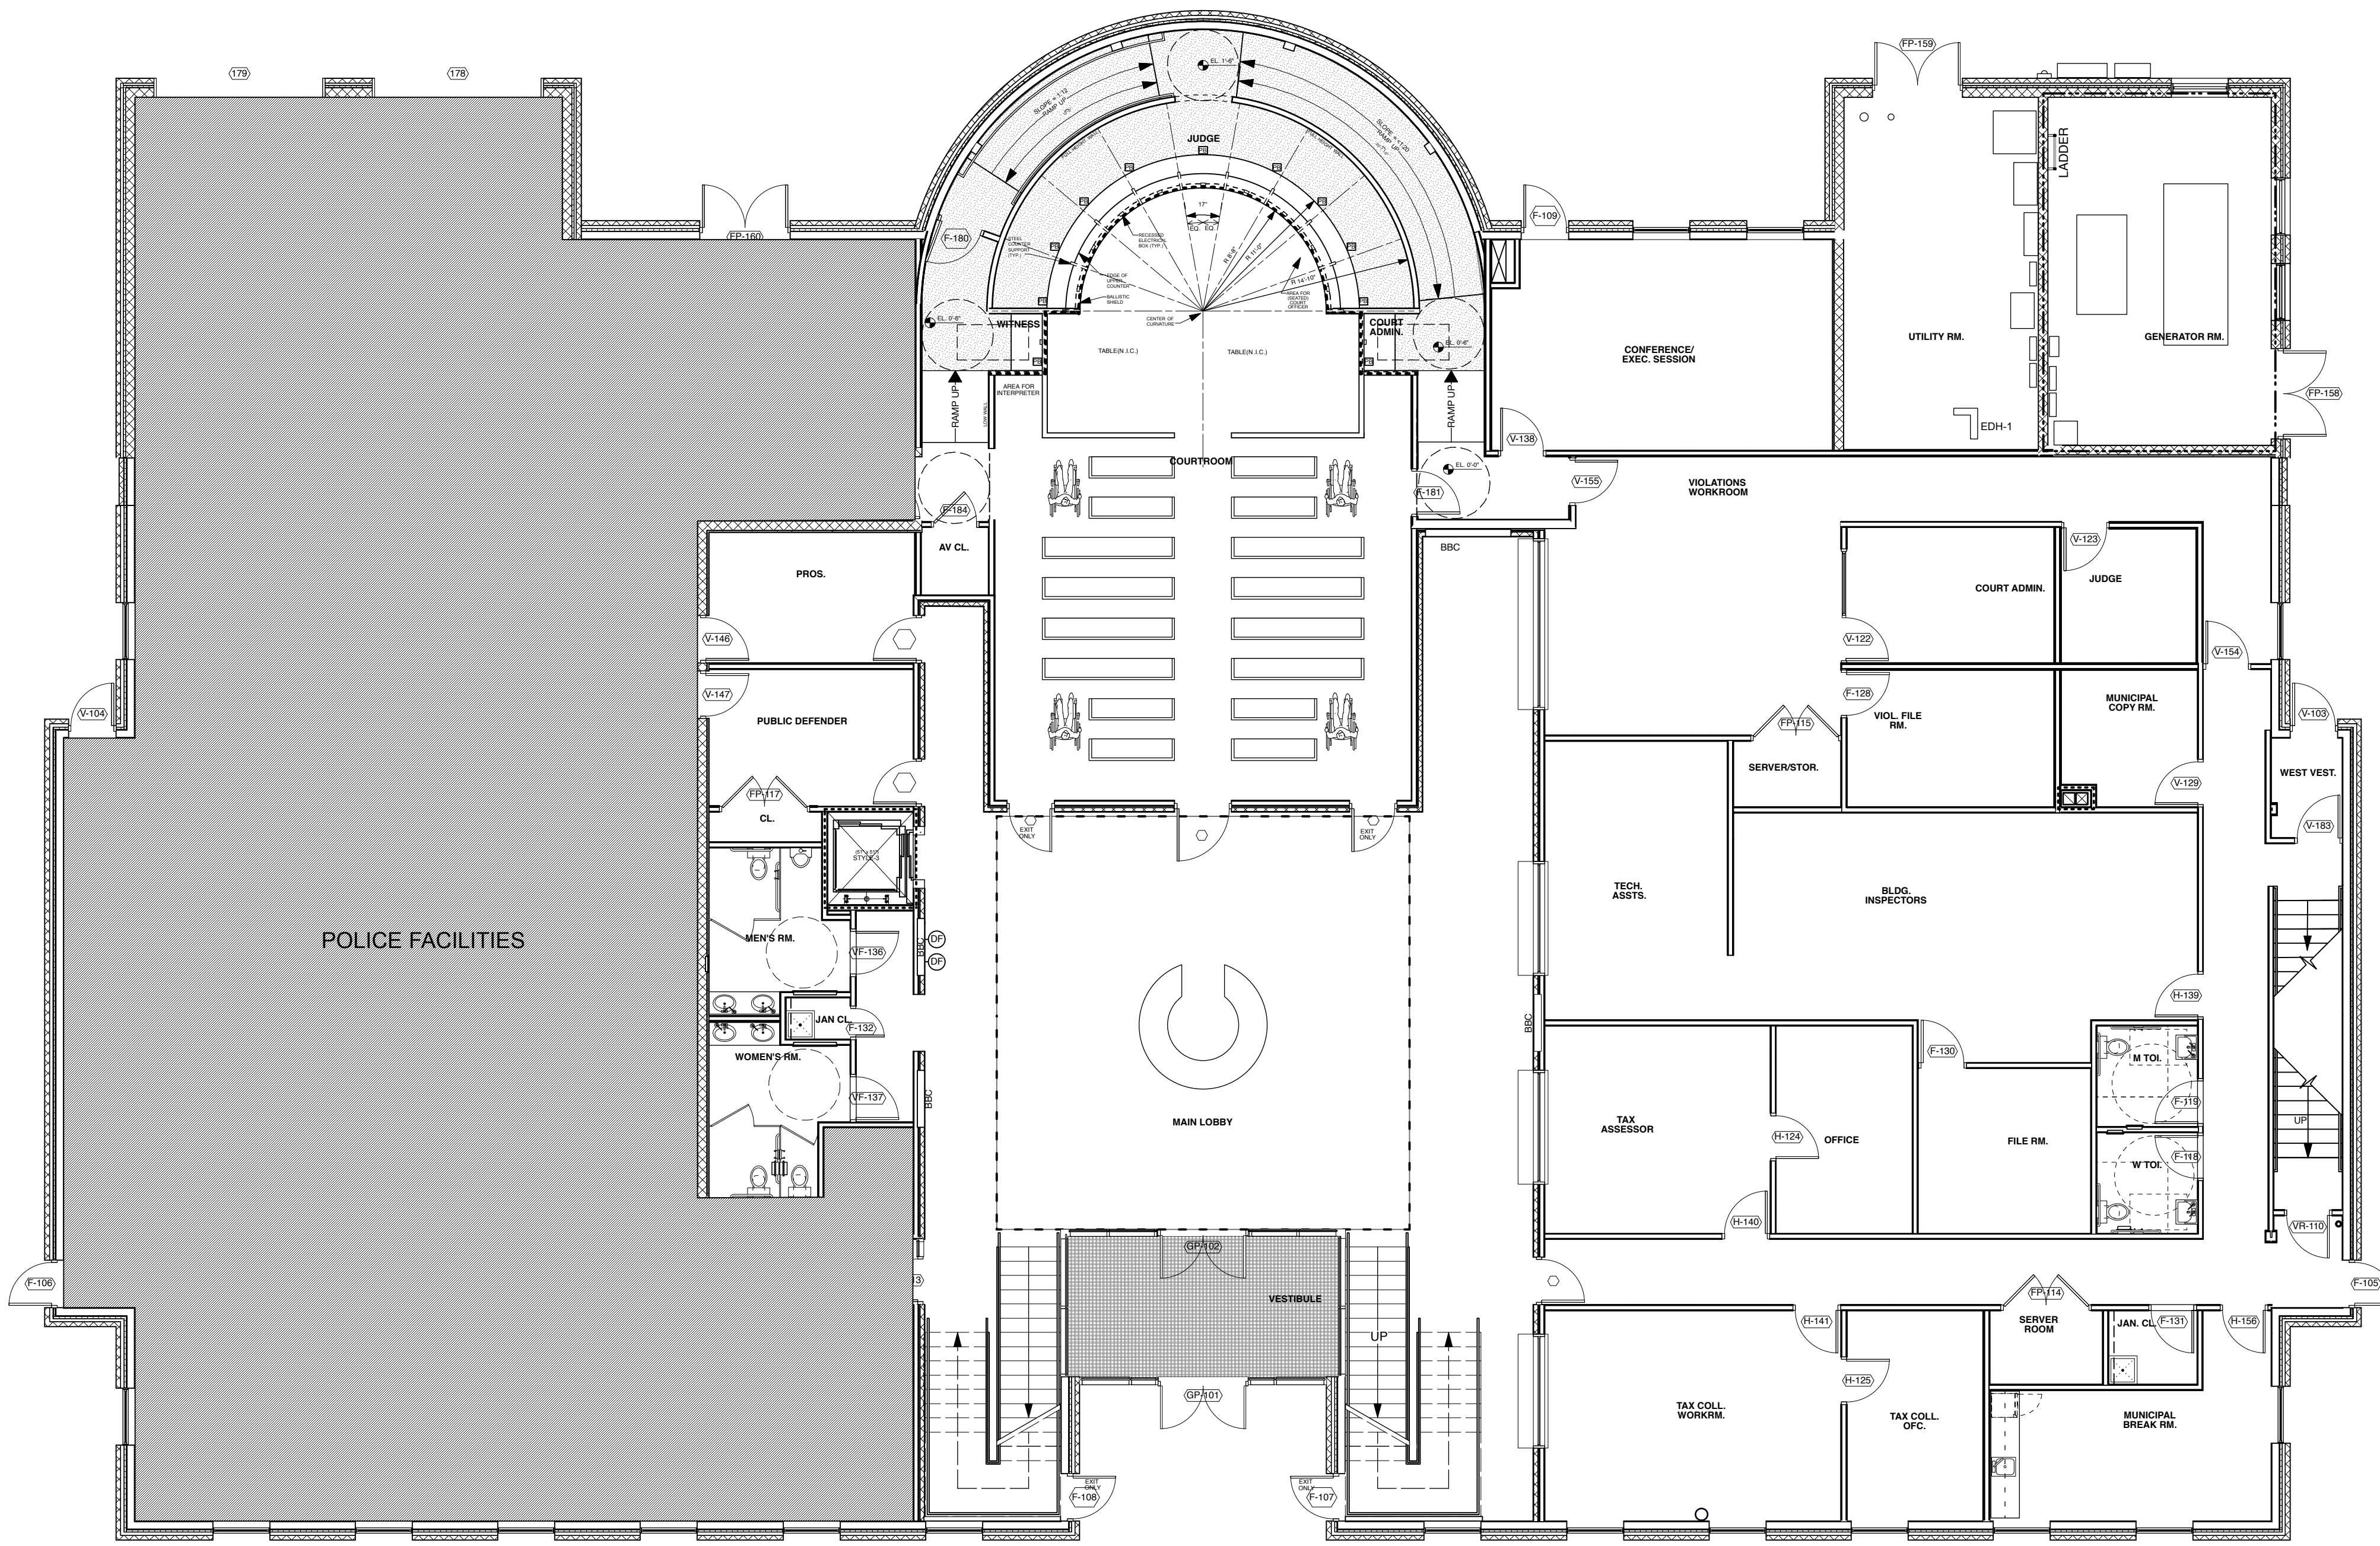

**301 FIRST FLOOR PLAN**  
Scale: 1/8" = 1'-0"

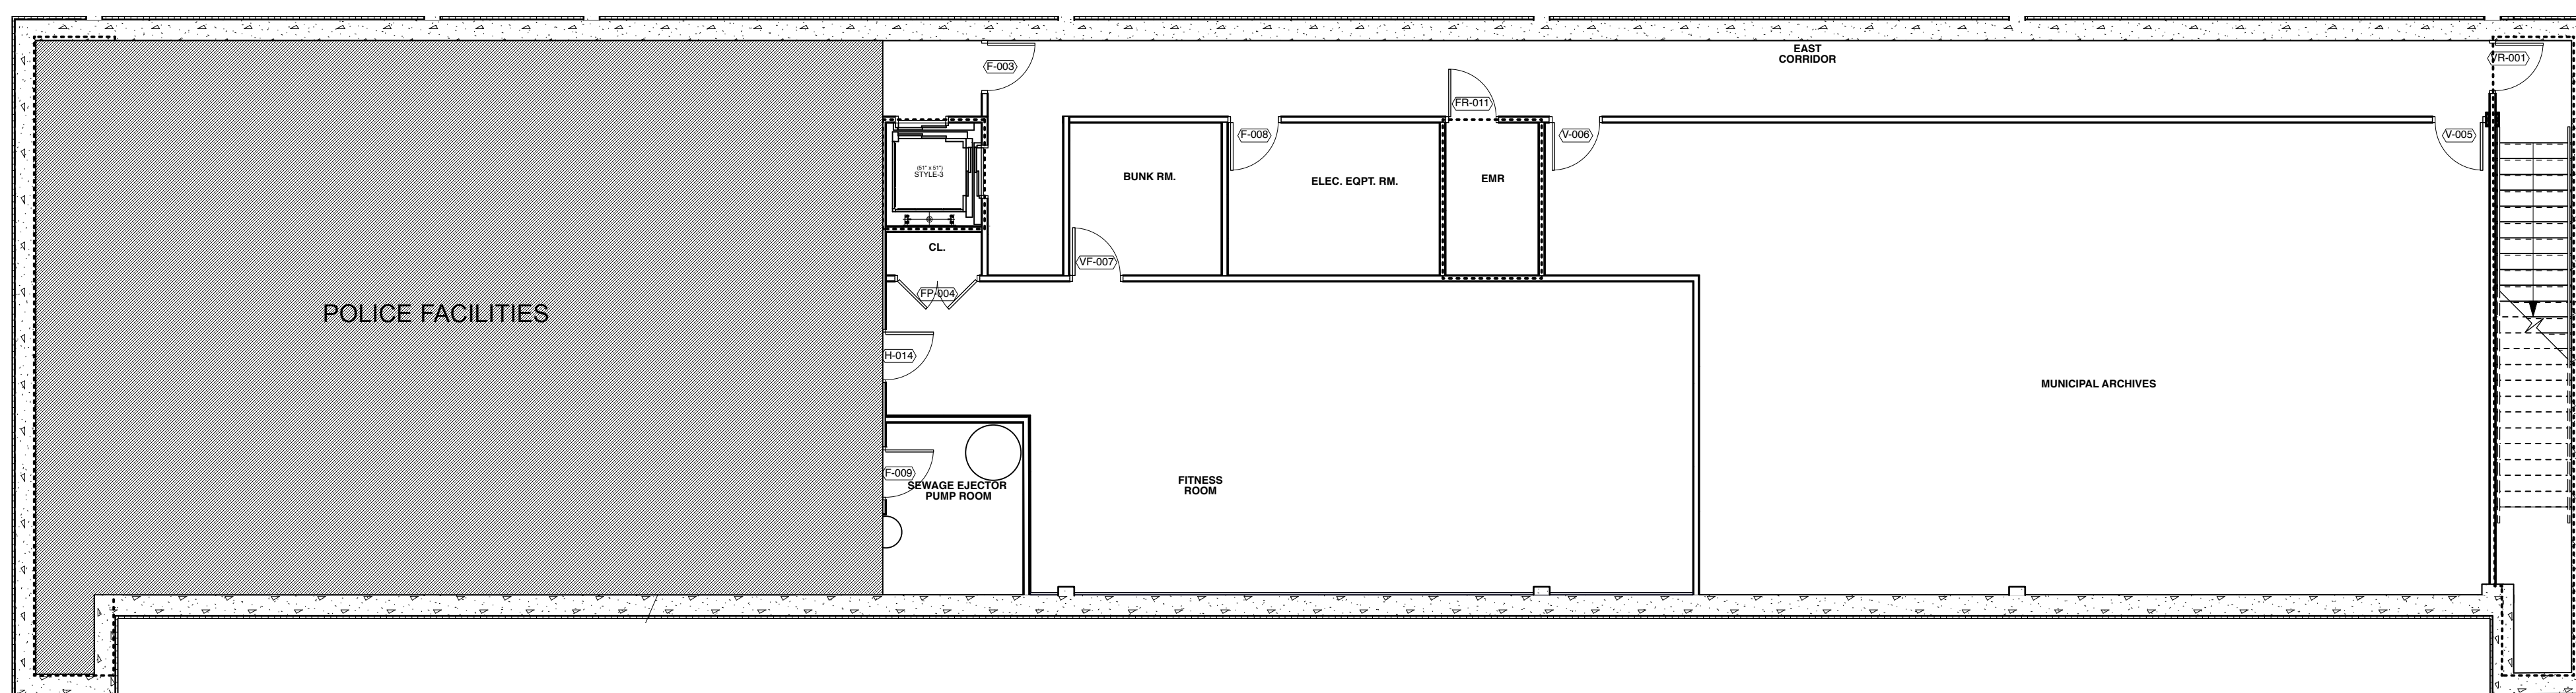

**201 BASEMENT FLOOR PLAN**  
Scale: 1/8" = 1'-0"