



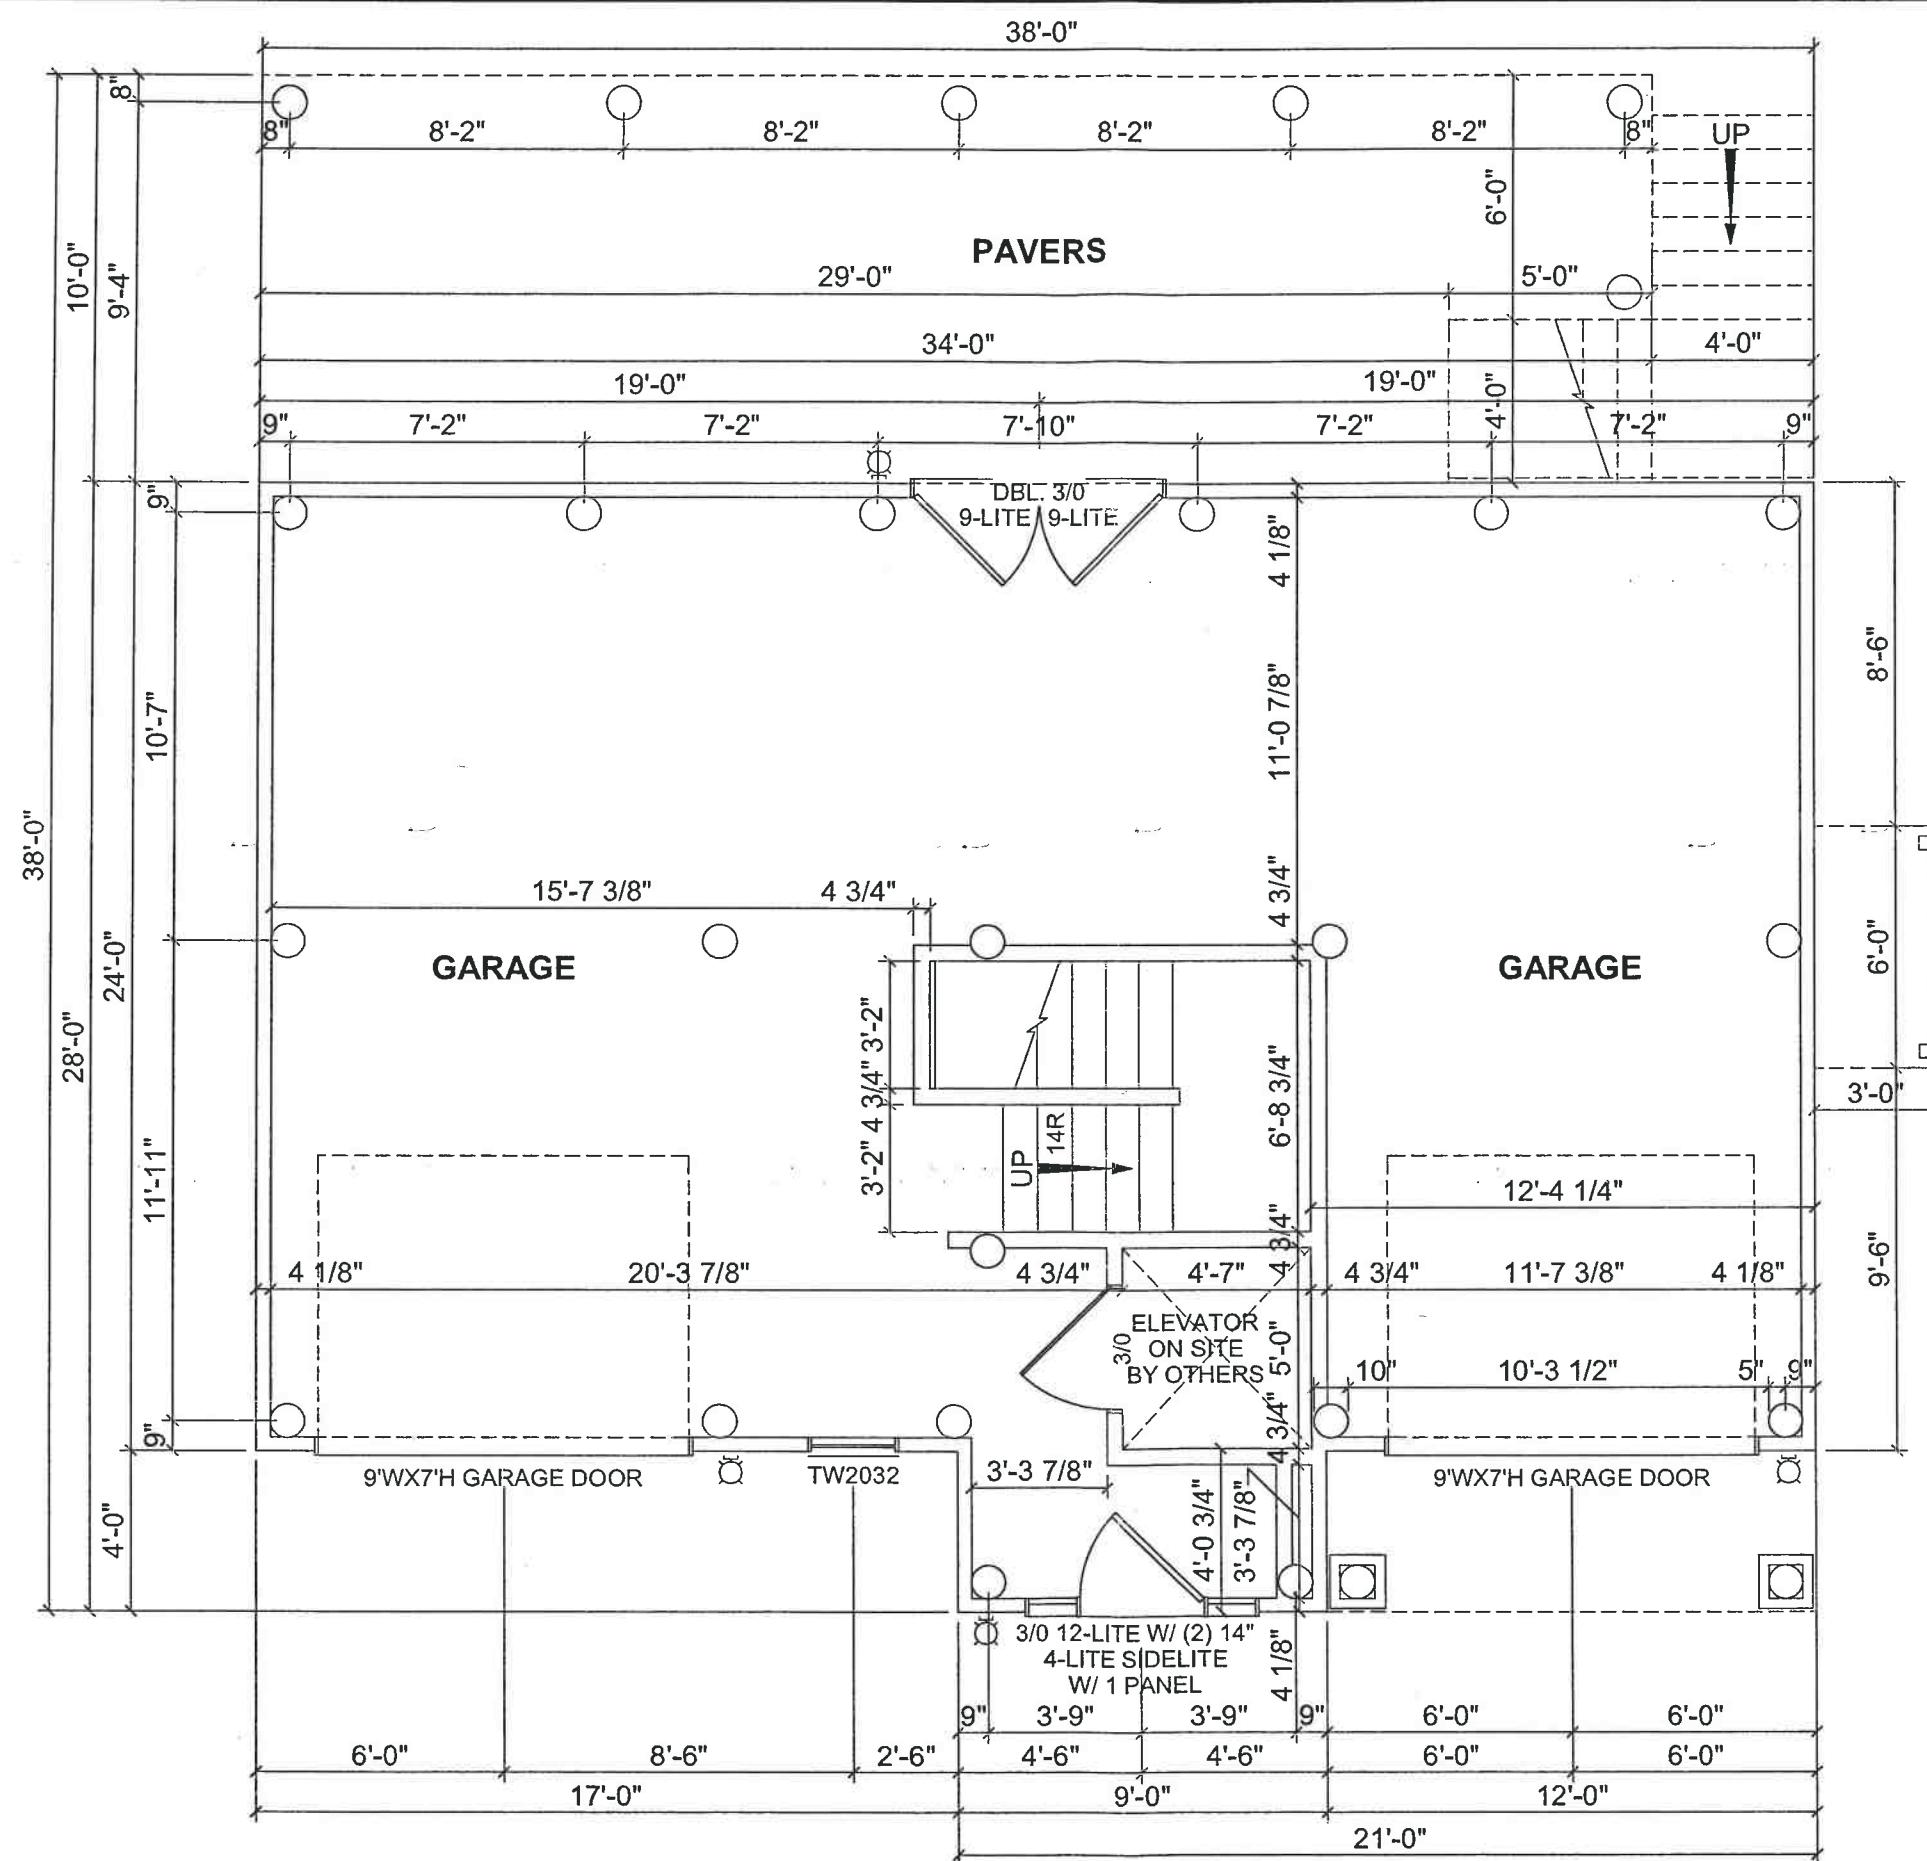

DISCLAIMER: FLOOR PLANS & RENDERINGS SHOWN ARE CONCEPTUAL AND MAY VARY FROM PLANS AND SPECIFICATIONS. DUE TO CONTINUOUS PRODUCT DEVELOPMENT AND IMPROVEMENT, PRICES, SPECIFICATIONS AND MATERIALS ARE SUBJECT TO CHANGE WITHOUT NOTICE OR OBLIGATION. SQUARE FOOTAGE AND OTHER DIMENSIONS ARE APPROXIMATE. SQUARE FOOTAGE INCLUDES THE STAIRCASE AREA FOR BOTH LEVELS ON TWO-STORY MODELS. INCLUDED IMAGES ARE ARTIST RENDERINGS AND ARE NOT INTENDED TO BE AN ACCURATE REPRESENTATION OF THE HOME. RENDERINGS AND FLOOR PLANS MAY BE SHOWN WITH FEATURES AND/OR THIRD-PARTY ADDITIONS THAT MAY NOT BE AVAILABLE IN ALL REGIONS OR SITUATIONS.

SERIAL #:	
2nd CLG HT:	TRUSS TYPE:
1st CLG HT:	ROOF PITCH:
DATE:	HEAT:
REVISION:	WIND SPEED (MPH):
DATE:	SCALE:
BY:	DATE:
DATE:	12/12/2019
12/14/2019	N.T.S.
DRAWN BY:	
Statewide	
1905 ROUTE 37 EAST	
TOMS RIVER, NJ 08753	
PHONE: 732-270-0050	
FAX: 732-270-2440	
WWW.STATEWIDEMODULAR.COM	
CUSTOMER:	MODEL:
ADDRESS:	DRAWING:
SALES PERSON:	GROUND FLOOR PLAN
STATE:	SHEET:
	1

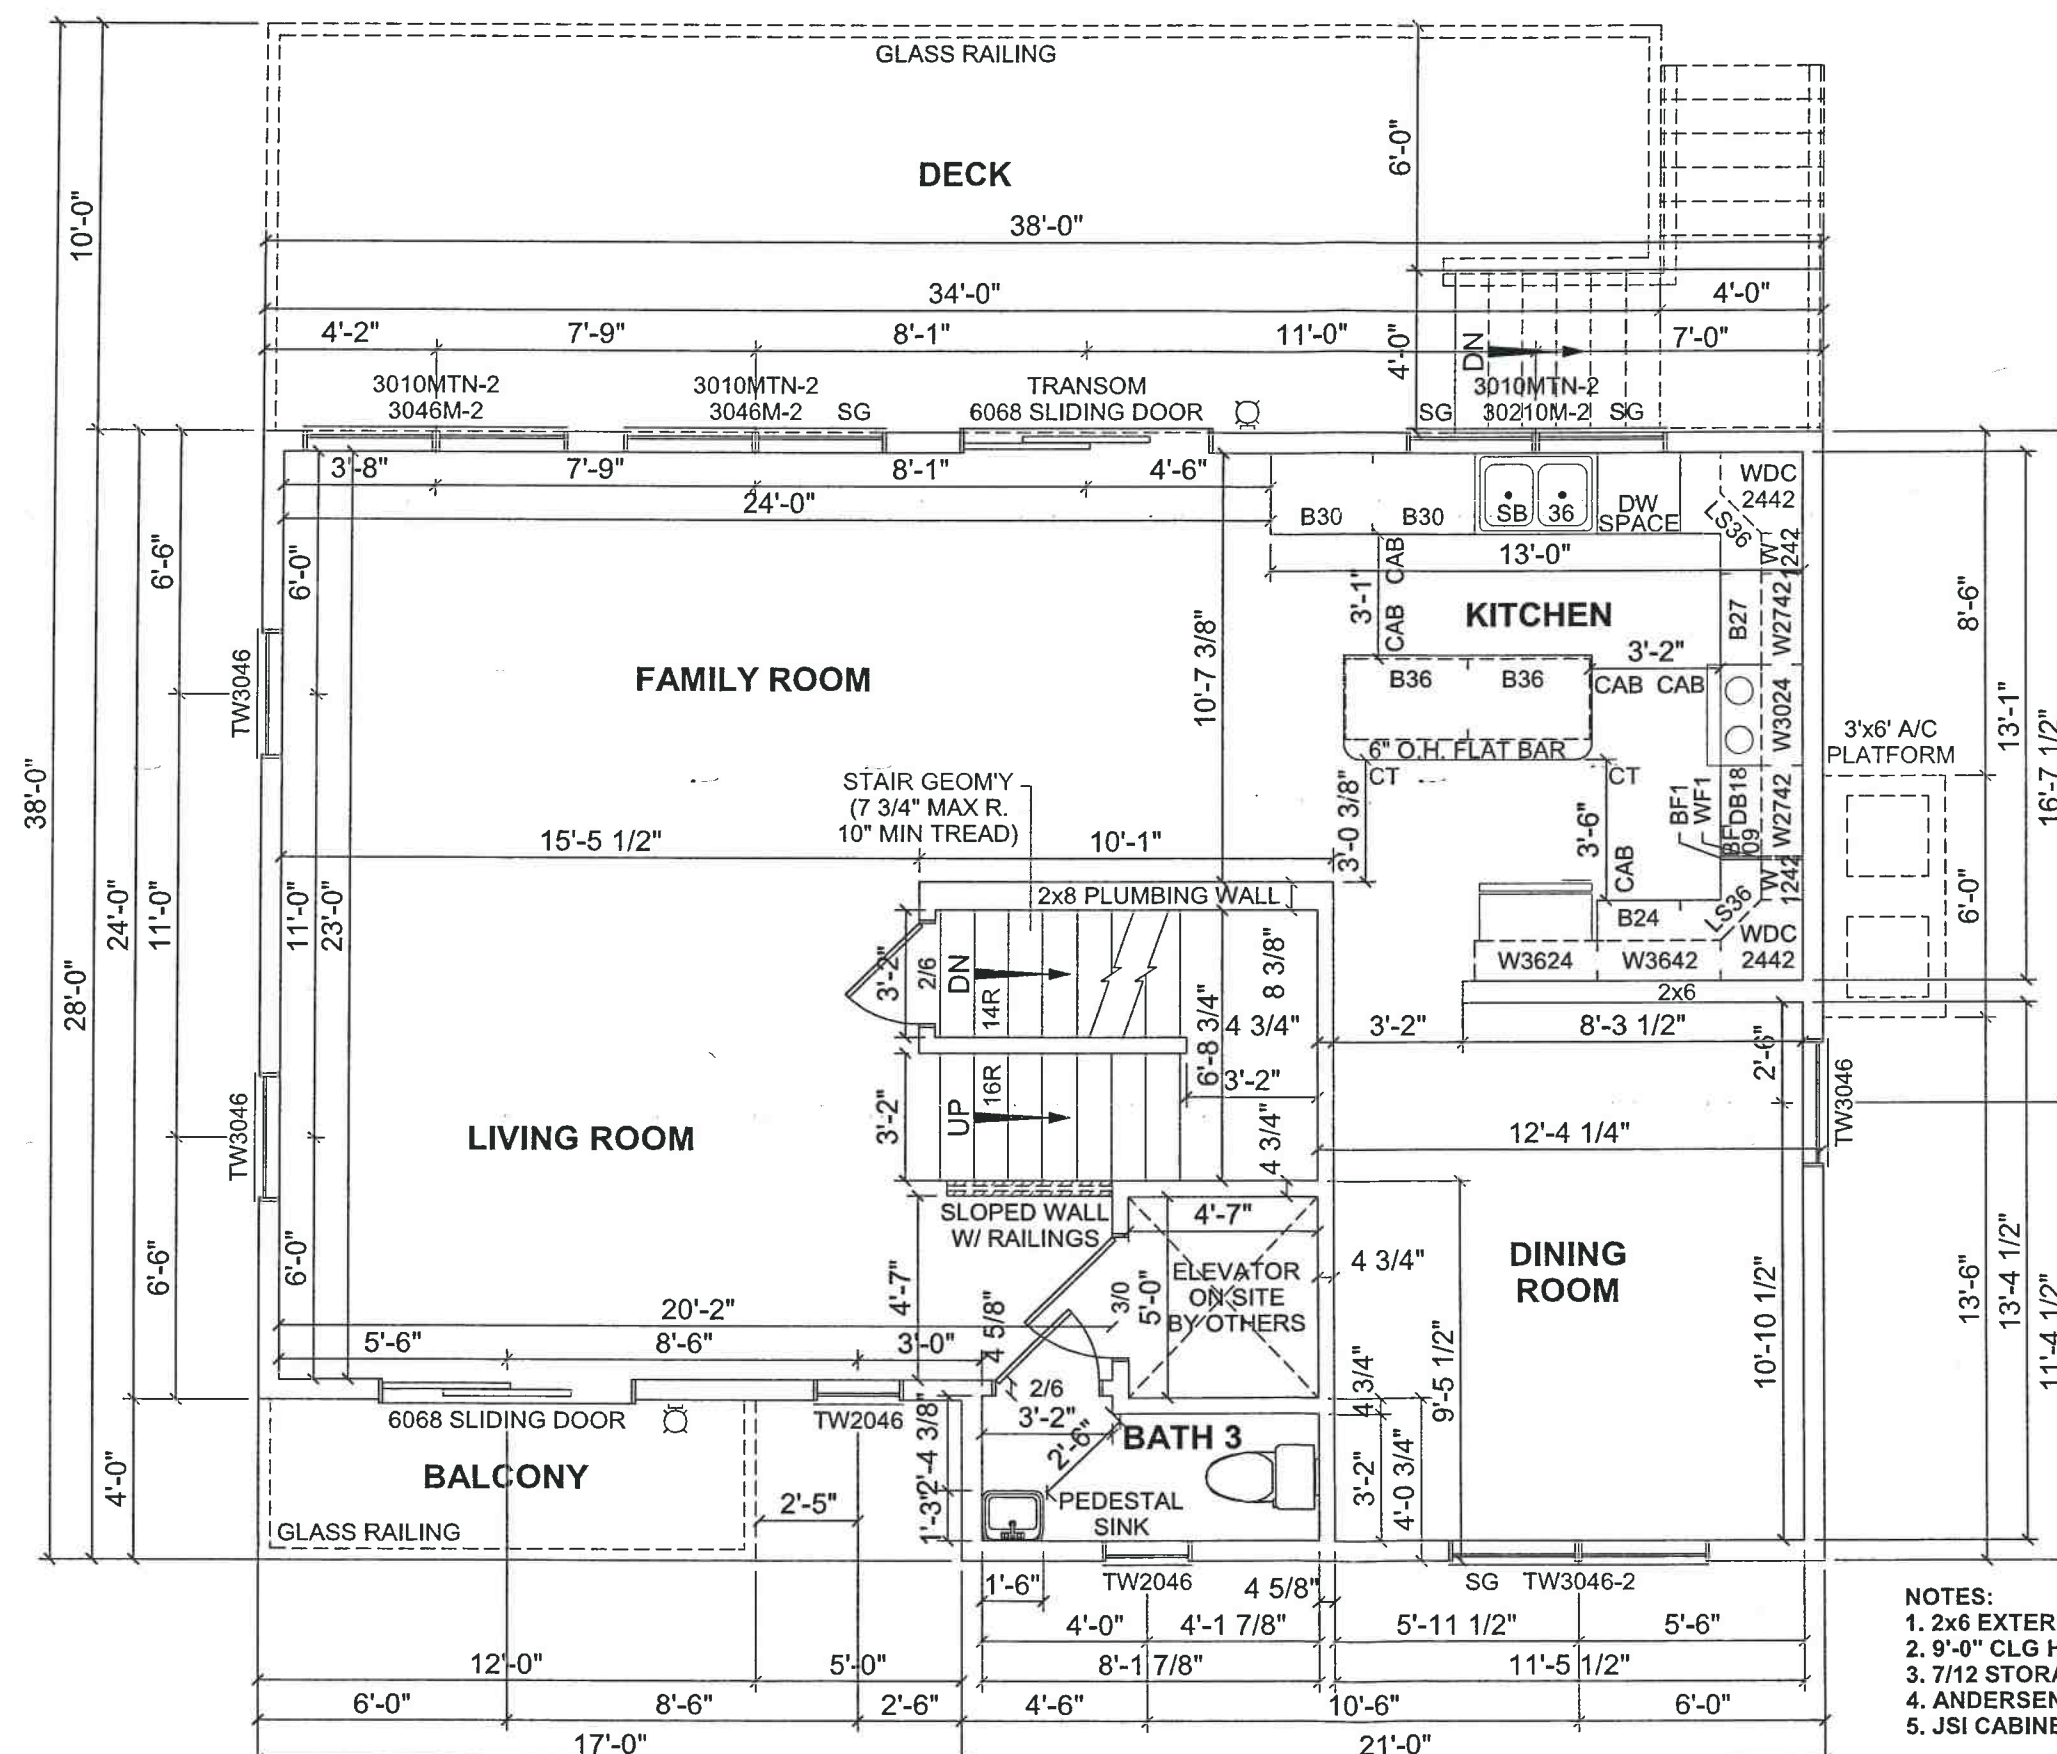


1ST FLOOR: 996 SQ.FT.
2ND FLOOR: 1,005 SQ.FT.
1ST FLR FRONT BALCONY: 320 SQ.FT.
1ST FLR REAR DECK: 48 SQ.FT.
2ND FLR REAR BALCONY: 60 SQ.FT.

- NOTES:
- 1. 2x6 EXTERIOR WALLS.
 - 2. 9'-0" CLG HT. 1ST FLR. / 8'-0" CLG HT. 2ND FLR.
 - 3. 7/12 STORAGE ROOF.
 - 4. ANDERSEN 400 SERIES DOUBLE HUNG WINDOWS.
 - 5. JSI CABINETS.


DISCLAIMER: FLOOR PLANS & RENDERINGS SHOWN ARE CONCEPTUAL AND MAY VARY FROM PLANS AND SPECIFICATIONS. DUE TO CONTINUOUS PRODUCT DEVELOPMENT AND IMPROVEMENT, PRICES, SPECIFICATIONS AND MATERIALS ARE SUBJECT TO CHANGE WITHOUT NOTICE OR OBLIGATION. SQUARE FOOTAGE AND OTHER DIMENSIONS ARE APPROXIMATE. SQUARE FOOTAGE INCLUDES THE STAIRCASE AREA FOR BOTH LEVELS ON TWO-STORY MODELS. INCLUDED IMAGES ARE ARTIST RENDERINGS AND ARE NOT INTENDED TO BE AN ACCURATE REPRESENTATION OF THE HOME. RENDERINGS AND FLOOR PLANS MAY BE SHOWN WITH FEATURES AND/OR THIRD-PARTY ADDITIONS THAT MAY NOT BE AVAILABLE IN ALL REGIONS OR SITUATIONS.

SERIAL #:	
2nd CLG HT:	TRUSS TYPE:
1st CLG HT:	ROOF PITCH:
DATE:	HEAT:
BY:	WIND SPEED (MPH):
REVISION:	DATE:
1	12/12/2019
SCALE: N.T.S.	
DRAWN BY:	
DATE:	
12/12/2019	
N.T.S.	
Statewide	
CUSTOMER:	
ADDRESS:	
SALES PERSON:	
STATE:	
MODEL:	
DRAWING:	
FIRST FLOOR PLAN	
SHEET:	
2	

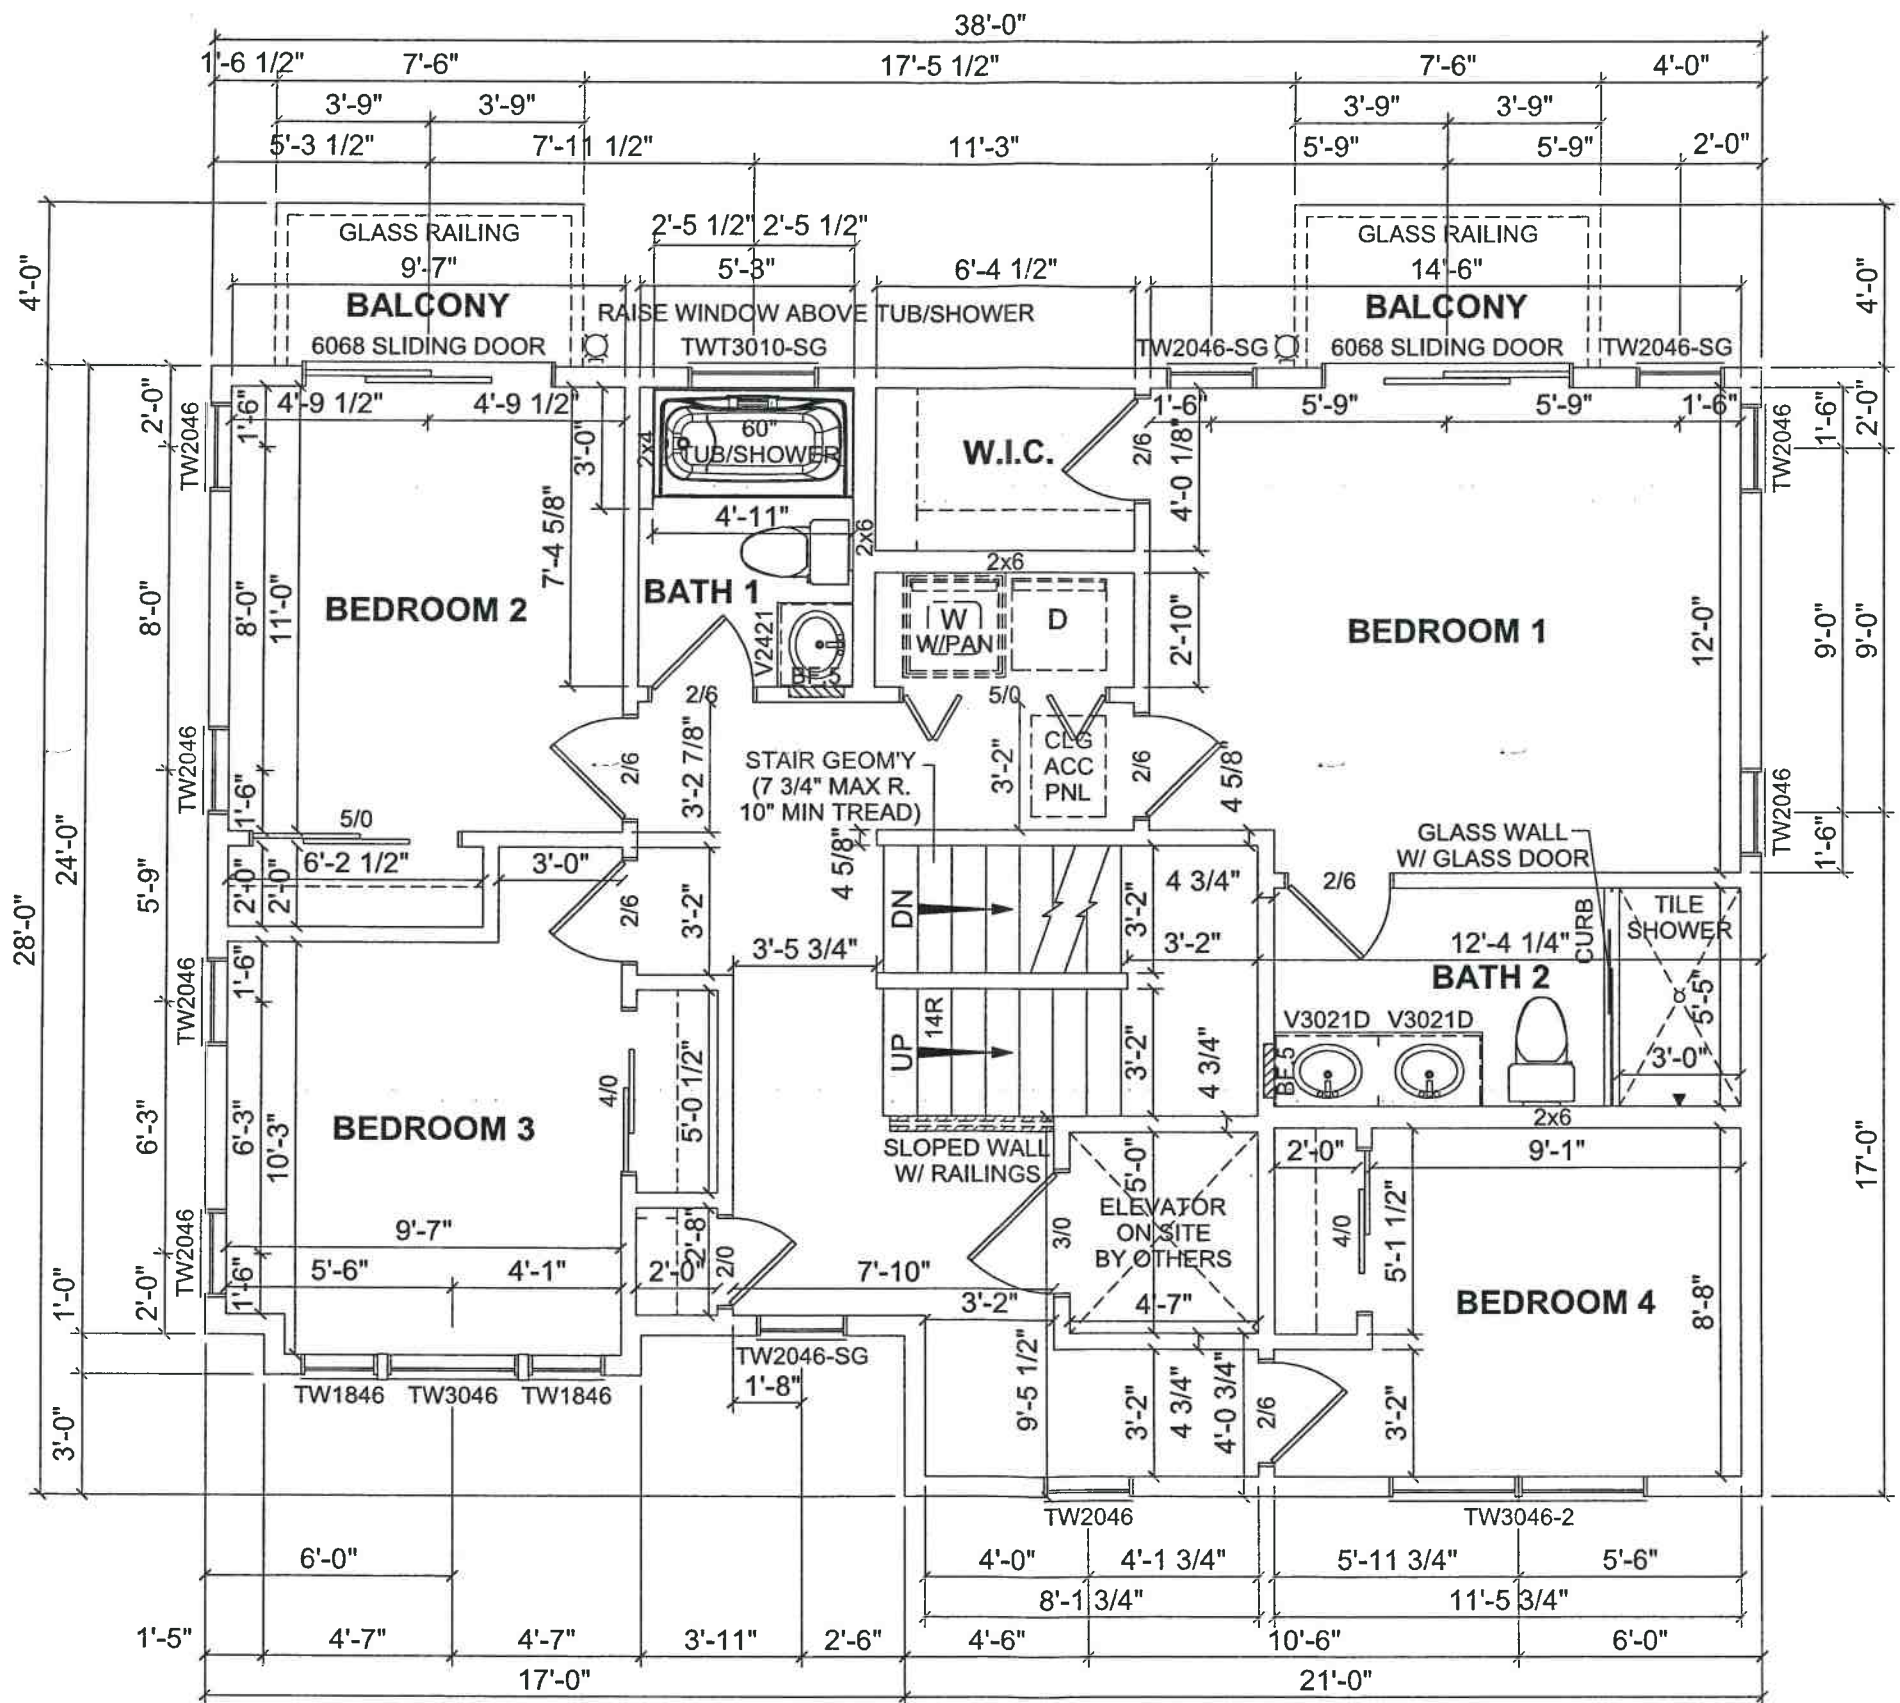


DISCLAIMER: FLOOR PLANS & RENDERINGS SHOWN ARE CONCEPTUAL AND MAY VARY FROM PLANS AND SPECIFICATIONS. DUE TO CONTINUOUS PRODUCT DEVELOPMENT AND IMPROVEMENT, PRICES, SPECIFICATIONS AND MATERIALS ARE SUBJECT TO CHANGE WITHOUT NOTICE OR OBLIGATION. SQUARE FOOTAGE AND OTHER DIMENSIONS ARE APPROXIMATE. SQUARE FOOTAGE INCLUDES THE STAIRCASE AREA FOR BOTH LEVELS ON TWO-STORY MODELS. INCLUDED IMAGES ARE ARTIST RENDERINGS AND ARE NOT INTENDED TO BE AN ACCURATE REPRESENTATION OF THE HOME. RENDERINGS AND FLOOR PLANS MAY BE SHOWN WITH FEATURES AND/OR THIRD-PARTY ADDITIONS THAT MAY NOT BE AVAILABLE IN ALL REGIONS OR SITUATIONS.

SERIAL #:	
2nd CLG HT:	TRUSS TYPE:
1st CLG HT:	ROOF PITCH:
DATE:	HEAT:
BY:	WIND SPEED (MPH):
REVISION:	DATE:
1	12/14/2019
DATE:	SCALE:
12/14/2019	N.T.S.
Statewide CUSTOM MODULAR HOMES 1905 ROUTE 37 EAST TOMS RIVER, NJ 08753 PHONE: 732-270-0050 FAX: 732-270-2440 WWW.STATEWIDEMODULAR.COM	
CUSTOMER:	SALES PERSON:
ADDRESS:	STATE:
MODEL:	
DRAWING:	
SECOND FLOOR PLAN	
SHEET:	
2A	

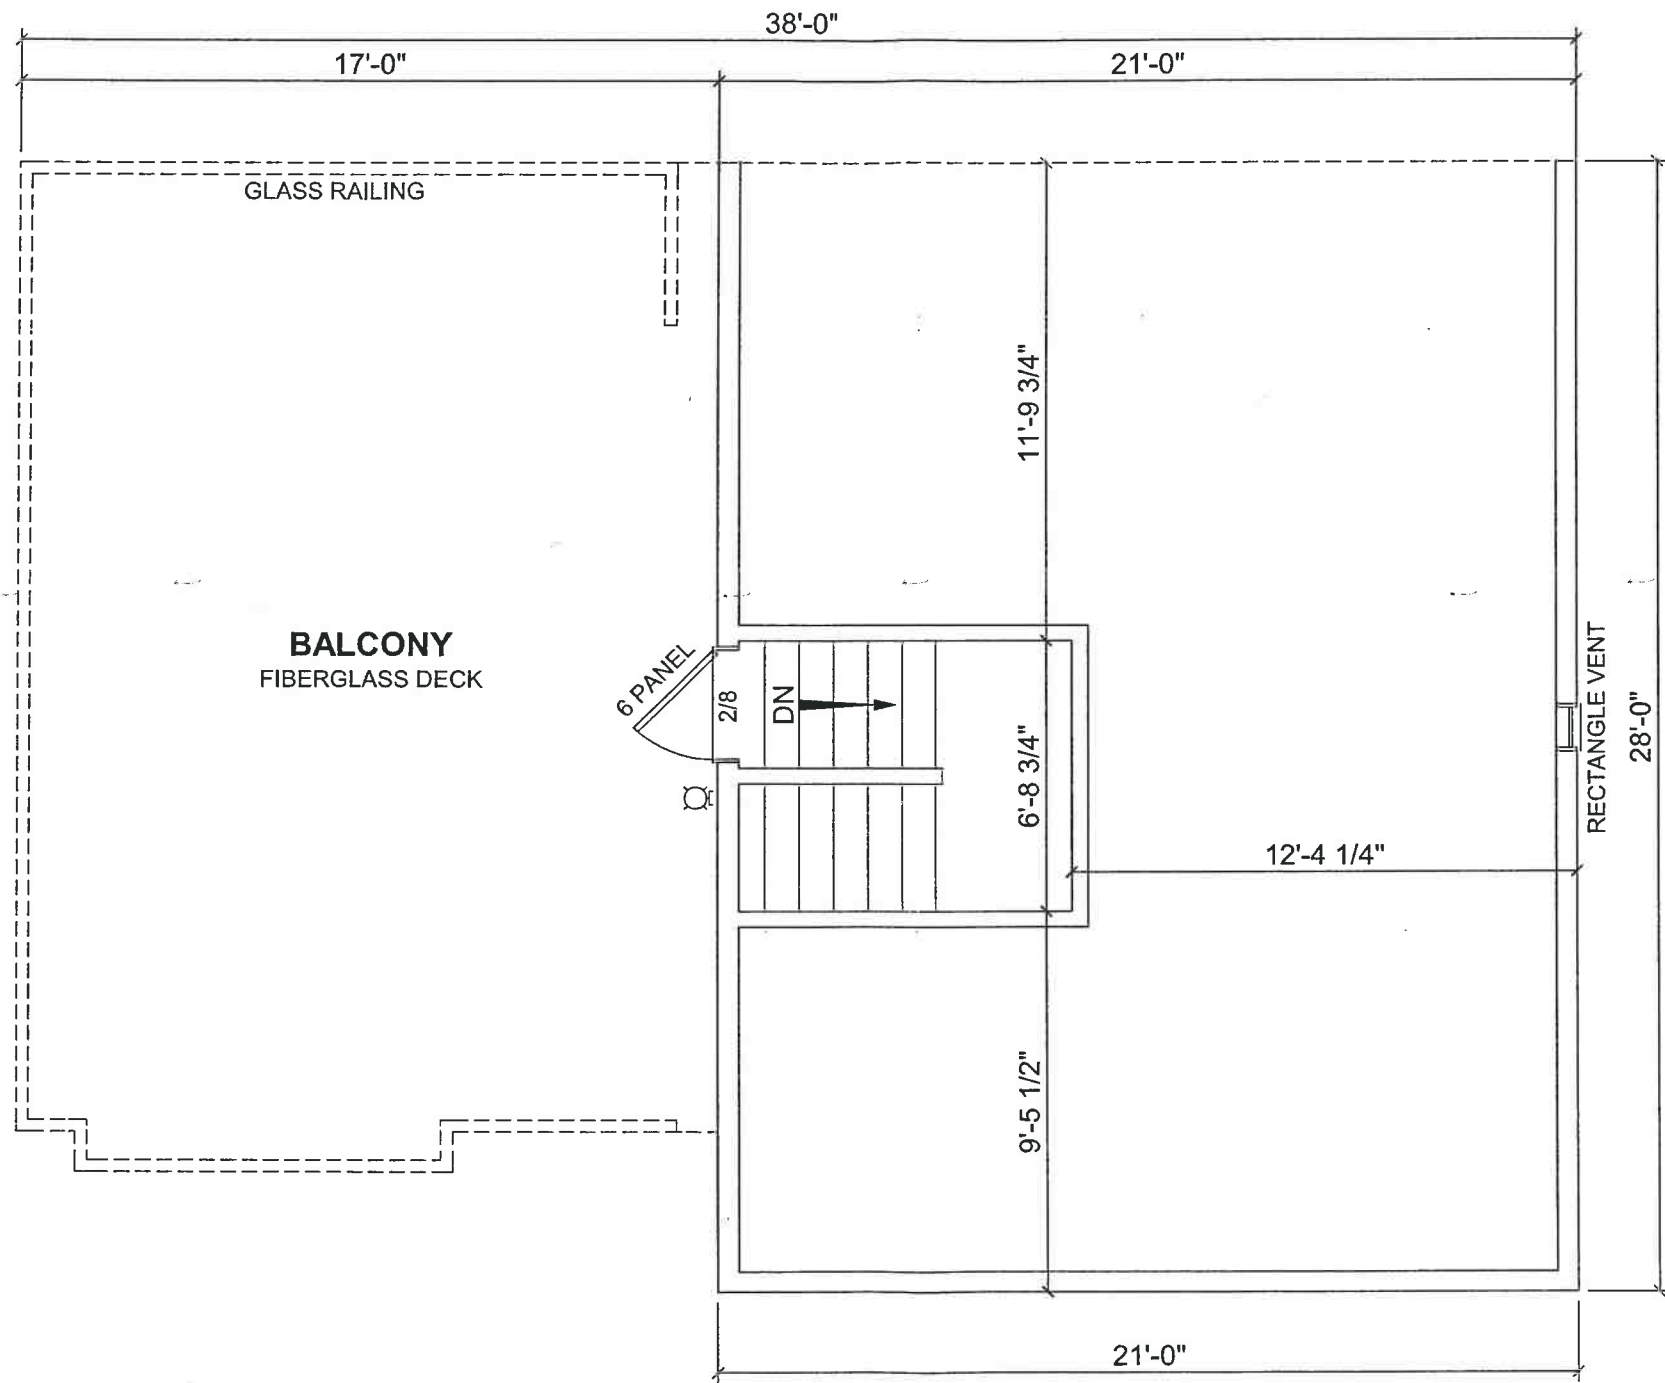



FRONT ELEVATION

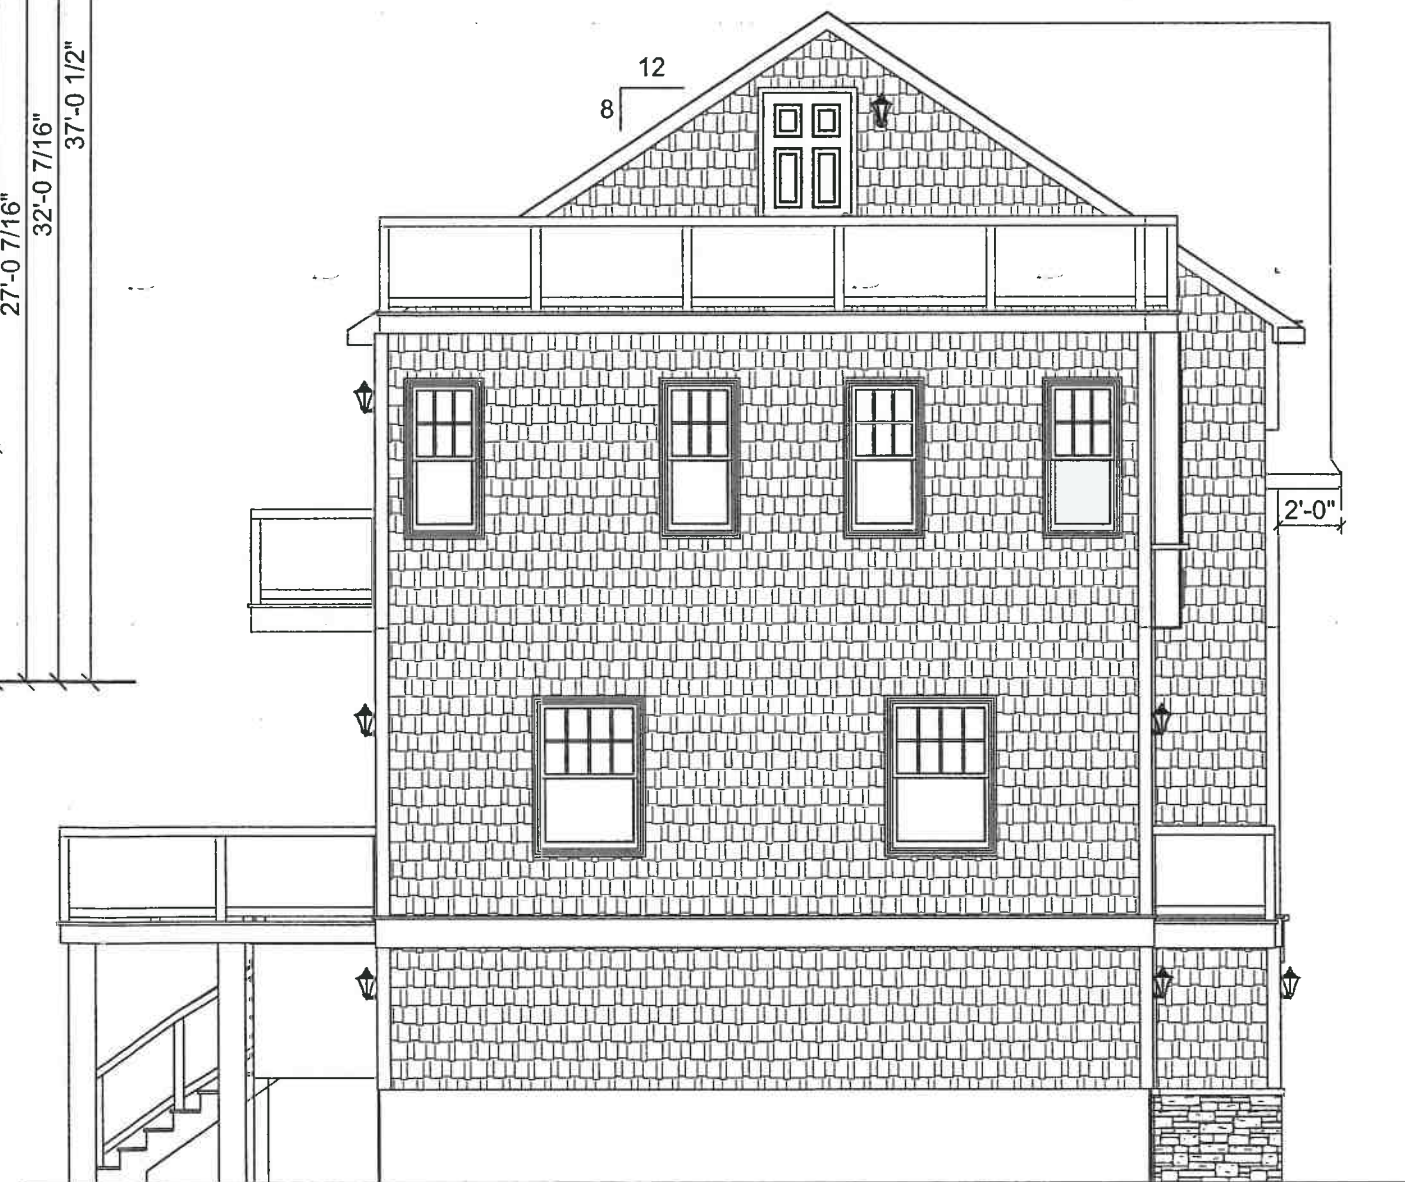

LEFT ELEVATION

DISCLAIMER:

FLOOR PLANS & RENDERINGS SHOWN ARE CONCEPTUAL AND MAY VARY FROM PLANS AND SPECIFICATIONS. DUE TO CONTINUOUS PRODUCT DEVELOPMENT AND IMPROVEMENT, PRICES, SPECIFICATIONS AND MATERIALS ARE SUBJECT TO CHANGE WITHOUT NOTICE OR OBLIGATION. SQUARE FOOTAGE AND OTHER DIMENSIONS ARE APPROXIMATE. SQUARE FOOTAGE INCLUDES THE STAIRCASE AREA FOR BOTH LEVELS ON TWO-STORY MODELS. INCLUDED IMAGES ARE ARTIST RENDERINGS AND ARE NOT INTENDED TO BE AN ACCURATE REPRESENTATION OF THE HOME. RENDERINGS AND FLOOR PLANS MAY BE SHOWN WITH FEATURES AND/OR THIRD-PARTY ADDITIONS THAT MAY NOT BE AVAILABLE IN ALL REGIONS OR SITUATIONS.

SERIAL #:	
2nd CLG HT:	TRUSS TYPE:
1st CLG HT:	ROOF PITCH:
BY:	HEAT:
DATE:	WIND SPEED (MPH):
REVISION:	DATE:
1	12/12/2019
12/14/2019	N.T.S.
DRAWN BY:	
SCALE:	
DATE:	
12/12/2019	
N.T.S.	
CUSTOMER:	
ADDRESS:	
SALES PERSON:	
STATE:	
MODEL:	
DRAWING:	
ELEVATIONS	
SHEET:	
3	

Statewide
CUSTOM MODULAR HOMES

1905 ROUTE 37 EAST
TOMS RIVER, NJ 08753
PHONE: 732-270-0050
FAX: 732-270-2440
WWW.STATEWIDEMODULAR.COM



FLOOR PLANS & RENDERINGS SHOWN ARE CONCEPTUAL AND MAY VARY FROM PLANS AND SPECIFICATIONS. DUE TO CONTINUOUS PRODUCT DEVELOPMENT AND IMPROVEMENT, PRICES, SPECIFICATIONS AND MATERIALS ARE SUBJECT TO CHANGE WITHOUT NOTICE OR OBLIGATION. SQUARE FOOTAGE AND OTHER DIMENSIONS ARE APPROXIMATE. SQUARE FOOTAGE INCLUDES THE STAIRCASE AREA FOR BOTH LEVELS ON TWO-STORY MODELS. INCLUDED IMAGES ARE ARTIST RENDERINGS AND ARE NOT INTENDED TO BE AN ACCURATE REPRESENTATION OF THE HOME. RENDERINGS AND FLOOR PLANS MAY BE SHOWN WITH FEATURES AND/OR THIRD-PARTY ADDITIONS THAT MAY NOT BE AVAILABLE IN ALL REGIONS OR SITUATIONS.

CUSTOMER:						
ADDRESS:						
SALES PERSON:						
STATE:						
MODEL:						
DRAWING:						
ELEVATIONS						
SHEET:						
3A						
						
1905 ROUTE 37 EAST TOM'S RIVER, NJ 08753 PHONE: 732-270-0050 FAX: 732-270-2440 WWW.STATEWIDEMODULAR.COM						
REVISION:	DATE:	BY:	REVISION:	DATE:	BY:	
1	12/14/2019					
DRAWN BY:			DATE:		SCALE:	
				12/12/2019		N.T.S.
SERIAL #:						