



Adamson Riva & Lepley  
ARCHITECTS, AIA

124A NORTH MAIN STREET  
FORKED RIVER, N.J. 08731  
TEL: 609 | 693.9191  
FAX: 609 | 971.1999

110 MARTER AVENUE, UNIT 303  
MOORESTOWN, N.J. 08057  
TEL: 856 | 222.4652

SCOTT C. LEPLEY, AIA  
N.J. LIC. NO. 21A100818200

FLAVIO G. RIVA, AIA  
N.J. LIC. NO. 21A101638800  
PA. LIC. NO. RA403080

JOSEPH F. ADAMSON, AIA  
N.J. LIC. NO. 21A101601700  
VT. LIC. NO. 28942

CONSULTANT:

CONSULTANT:

NO.	DATE	DESCRIPTION:
	11/14/19	PRELIM REVIEW
	12/18/19	REDESIGN
	01/16/20	REVISIONS
	01/22/20	REVISIONS

PROJECT: **PROPOSED DWELLING FOR JOHN & ROSALIE ROBERTSON**  
BENGAL BOULEVARD  
BARNEGAT TOWNSHIP, OCEAN COUNTY  
NEW JERSEY, 08005

PROJECT NO. M19120


TITLE:  
**FOUNDATION PLAN**

DRAWING:  
**A1.0**

DWG. BY: REM CHKD. BY: JFA

THIS DRAWING SHALL NOT BE USED FOR CONSTRUCTION UNLESS A PROFESSIONAL'S SEAL AND SIGNATURE ARE ON THE DRAWING

COPYRIGHT © 2019 ADAMSON RIVA & LEPLEY ARCHITECTS

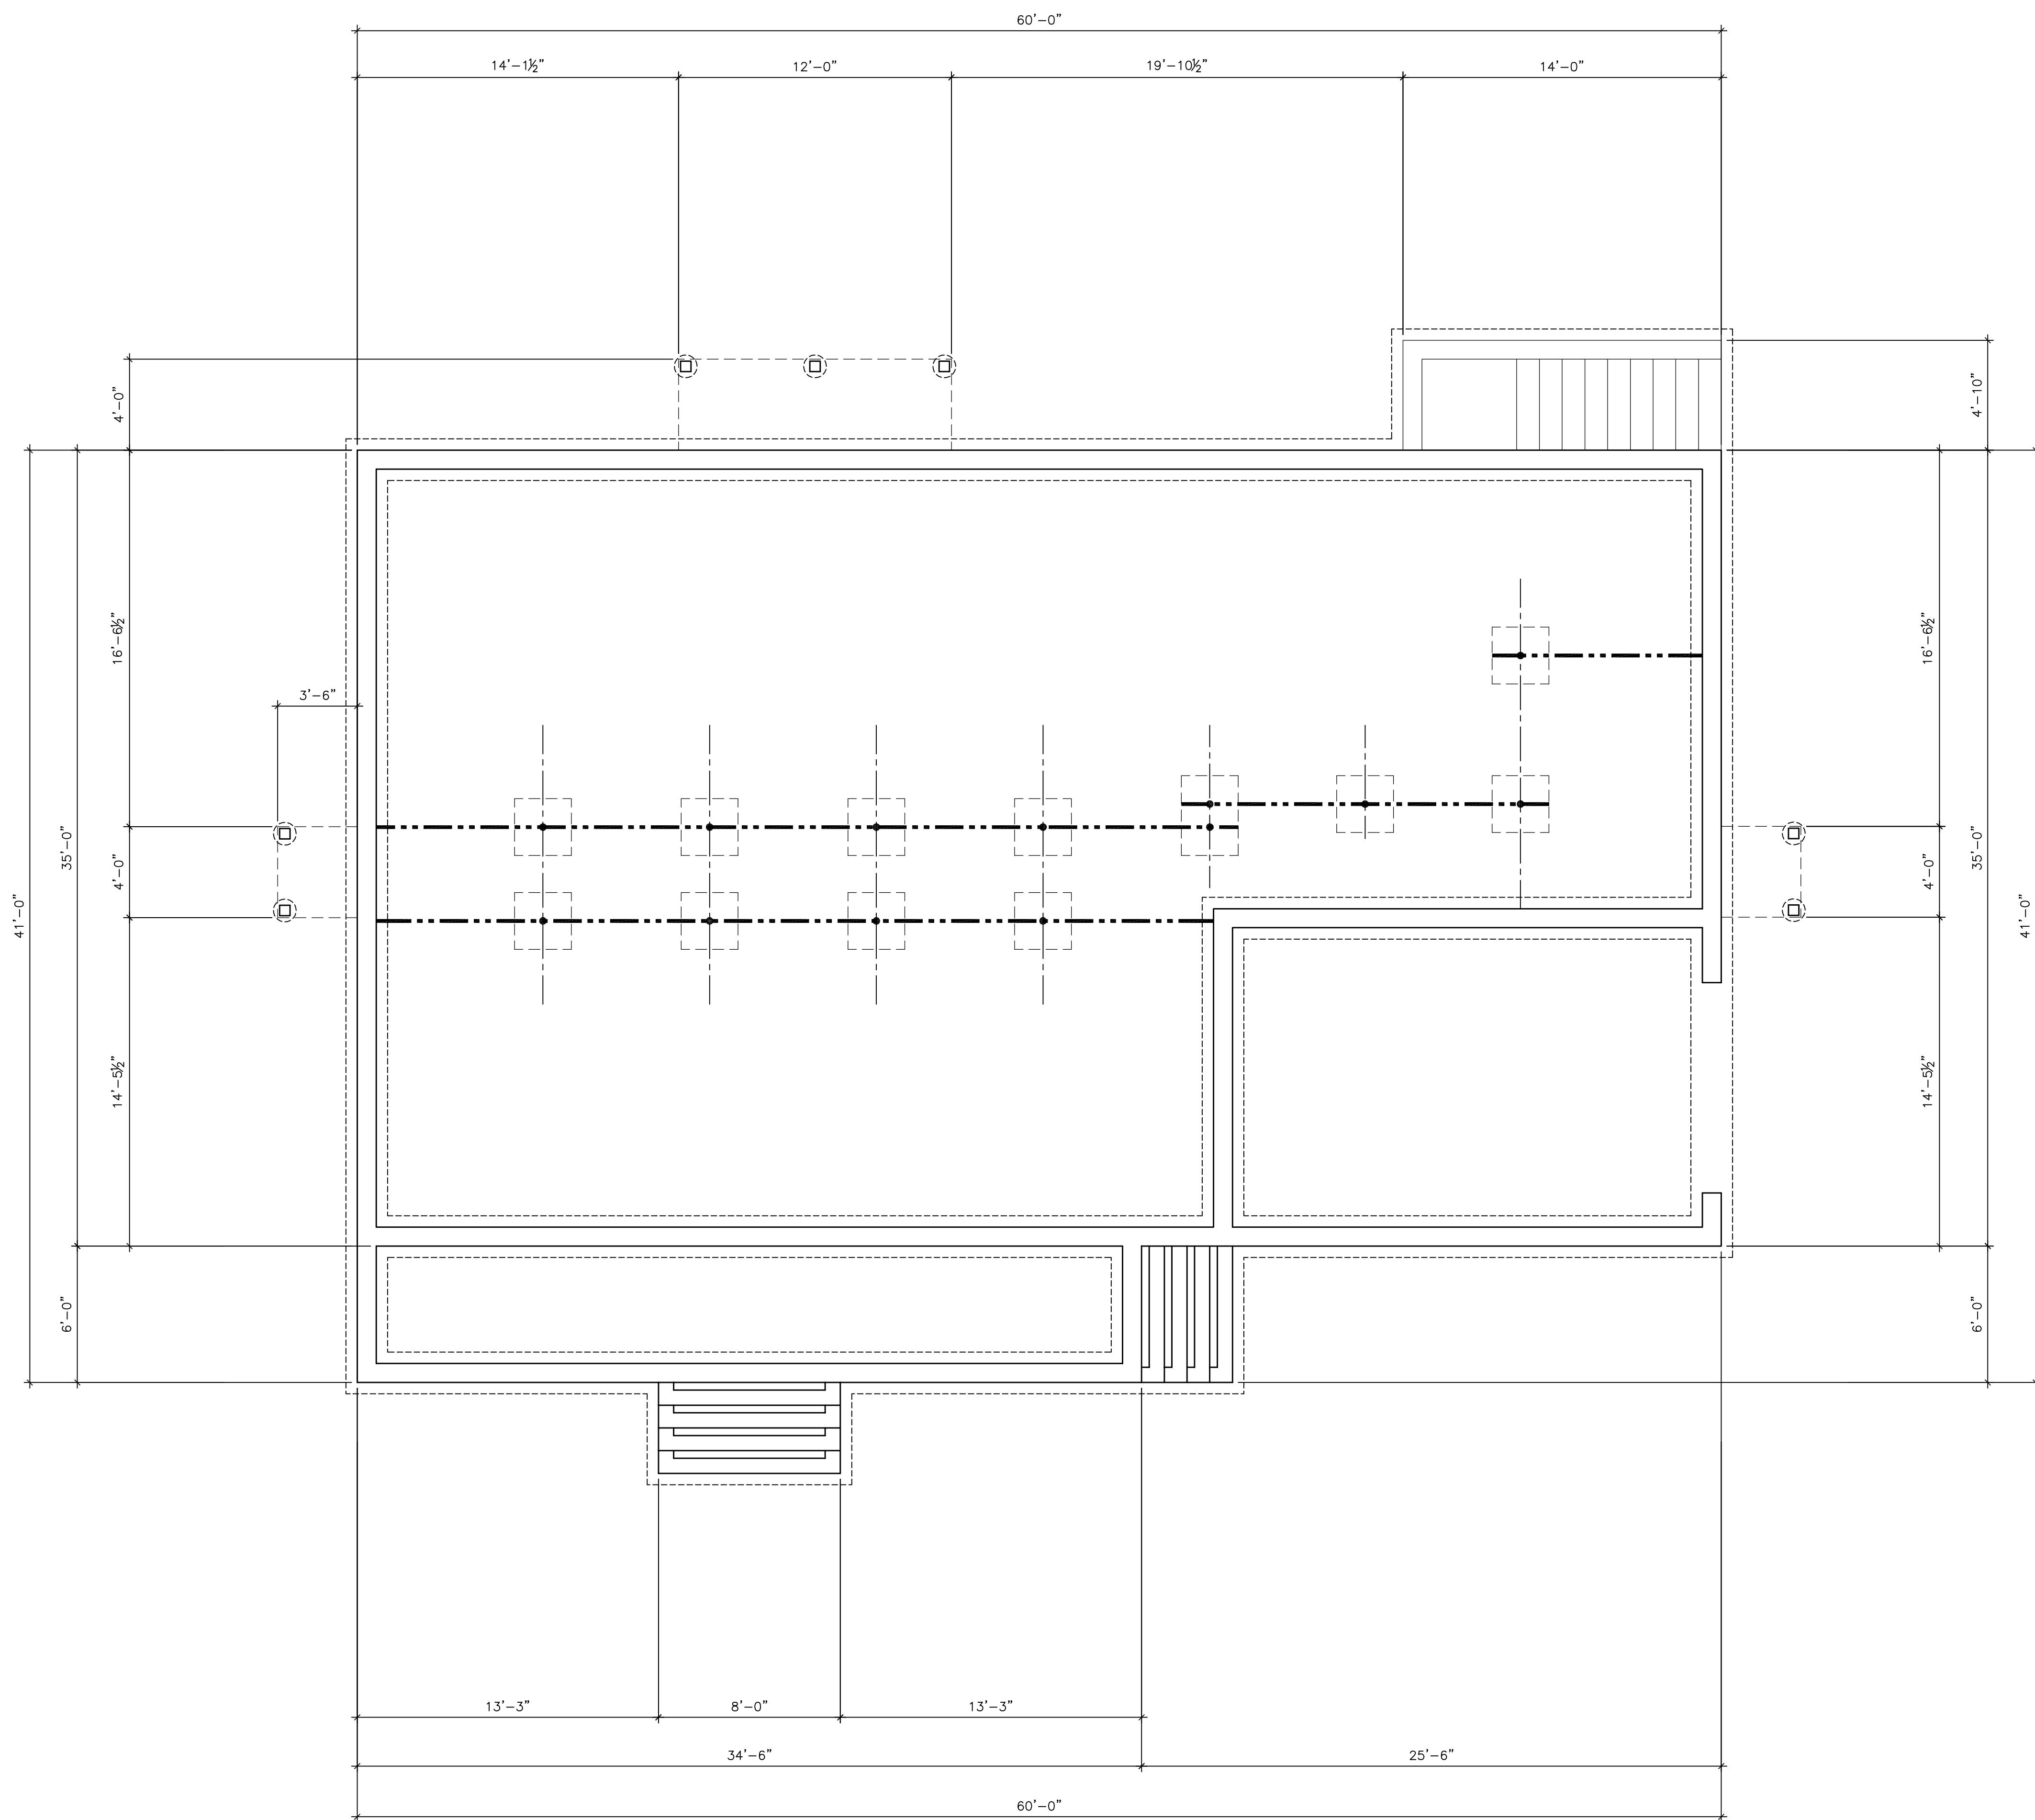



Adamson Riva & Lepley  
ARCHITECTS, AIA

124A NORTH MAIN STREET  
FORKED RIVER, NJ, 08731  
TEL: 609 | 693.9191  
FAX: 609 | 971.1999

110 MARTER AVENUE, UNIT 303  
MOORESTOWN, NJ, 08057  
TEL: 856 | 222.4652

SCOTT C. LEPLEY, AIA  
NJ LIC. NO. 21A100818200

FLAVIO G. RIVA, AIA  
NJ LIC. NO. 21A101638800  
PA LIC. NO. RA103080

JOSEPH F. ADAMSON, AIA  
NJ LIC. NO. 21A101601700  
VT LIC. NO. 2892

CONSULTANT:

CONSULTANT:

NO.	DATE	DESCRIPTION:
	11/14/19	PRELIM REVIEW
	12/18/19	REDESIGN
	01/16/20	REVISIONS
	01/22/20	REVISIONS

PROJECT: **PROPOSED DWELLING FOR JOHN & ROSALIE ROBERTSON**  
BENGAL BOULEVARD  
BARNEGAT TOWNSHIP, OCEAN COUNTY  
NEW JERSEY, 08005

PROJECT NO. M19120


TITLE:  
**FIRST FLOOR PLAN**

DRAWING: **A2.0**

DWG. BY: REM CHKD. BY: JFA

THIS DRAWING SHALL NOT BE USED FOR CONSTRUCTION UNLESS A PROFESSIONAL'S SEAL AND SIGNATURE ARE ON THE DRAWING

COPYRIGHT © 2019 ADAMSON RIVA & LEPLEY ARCHITECTS

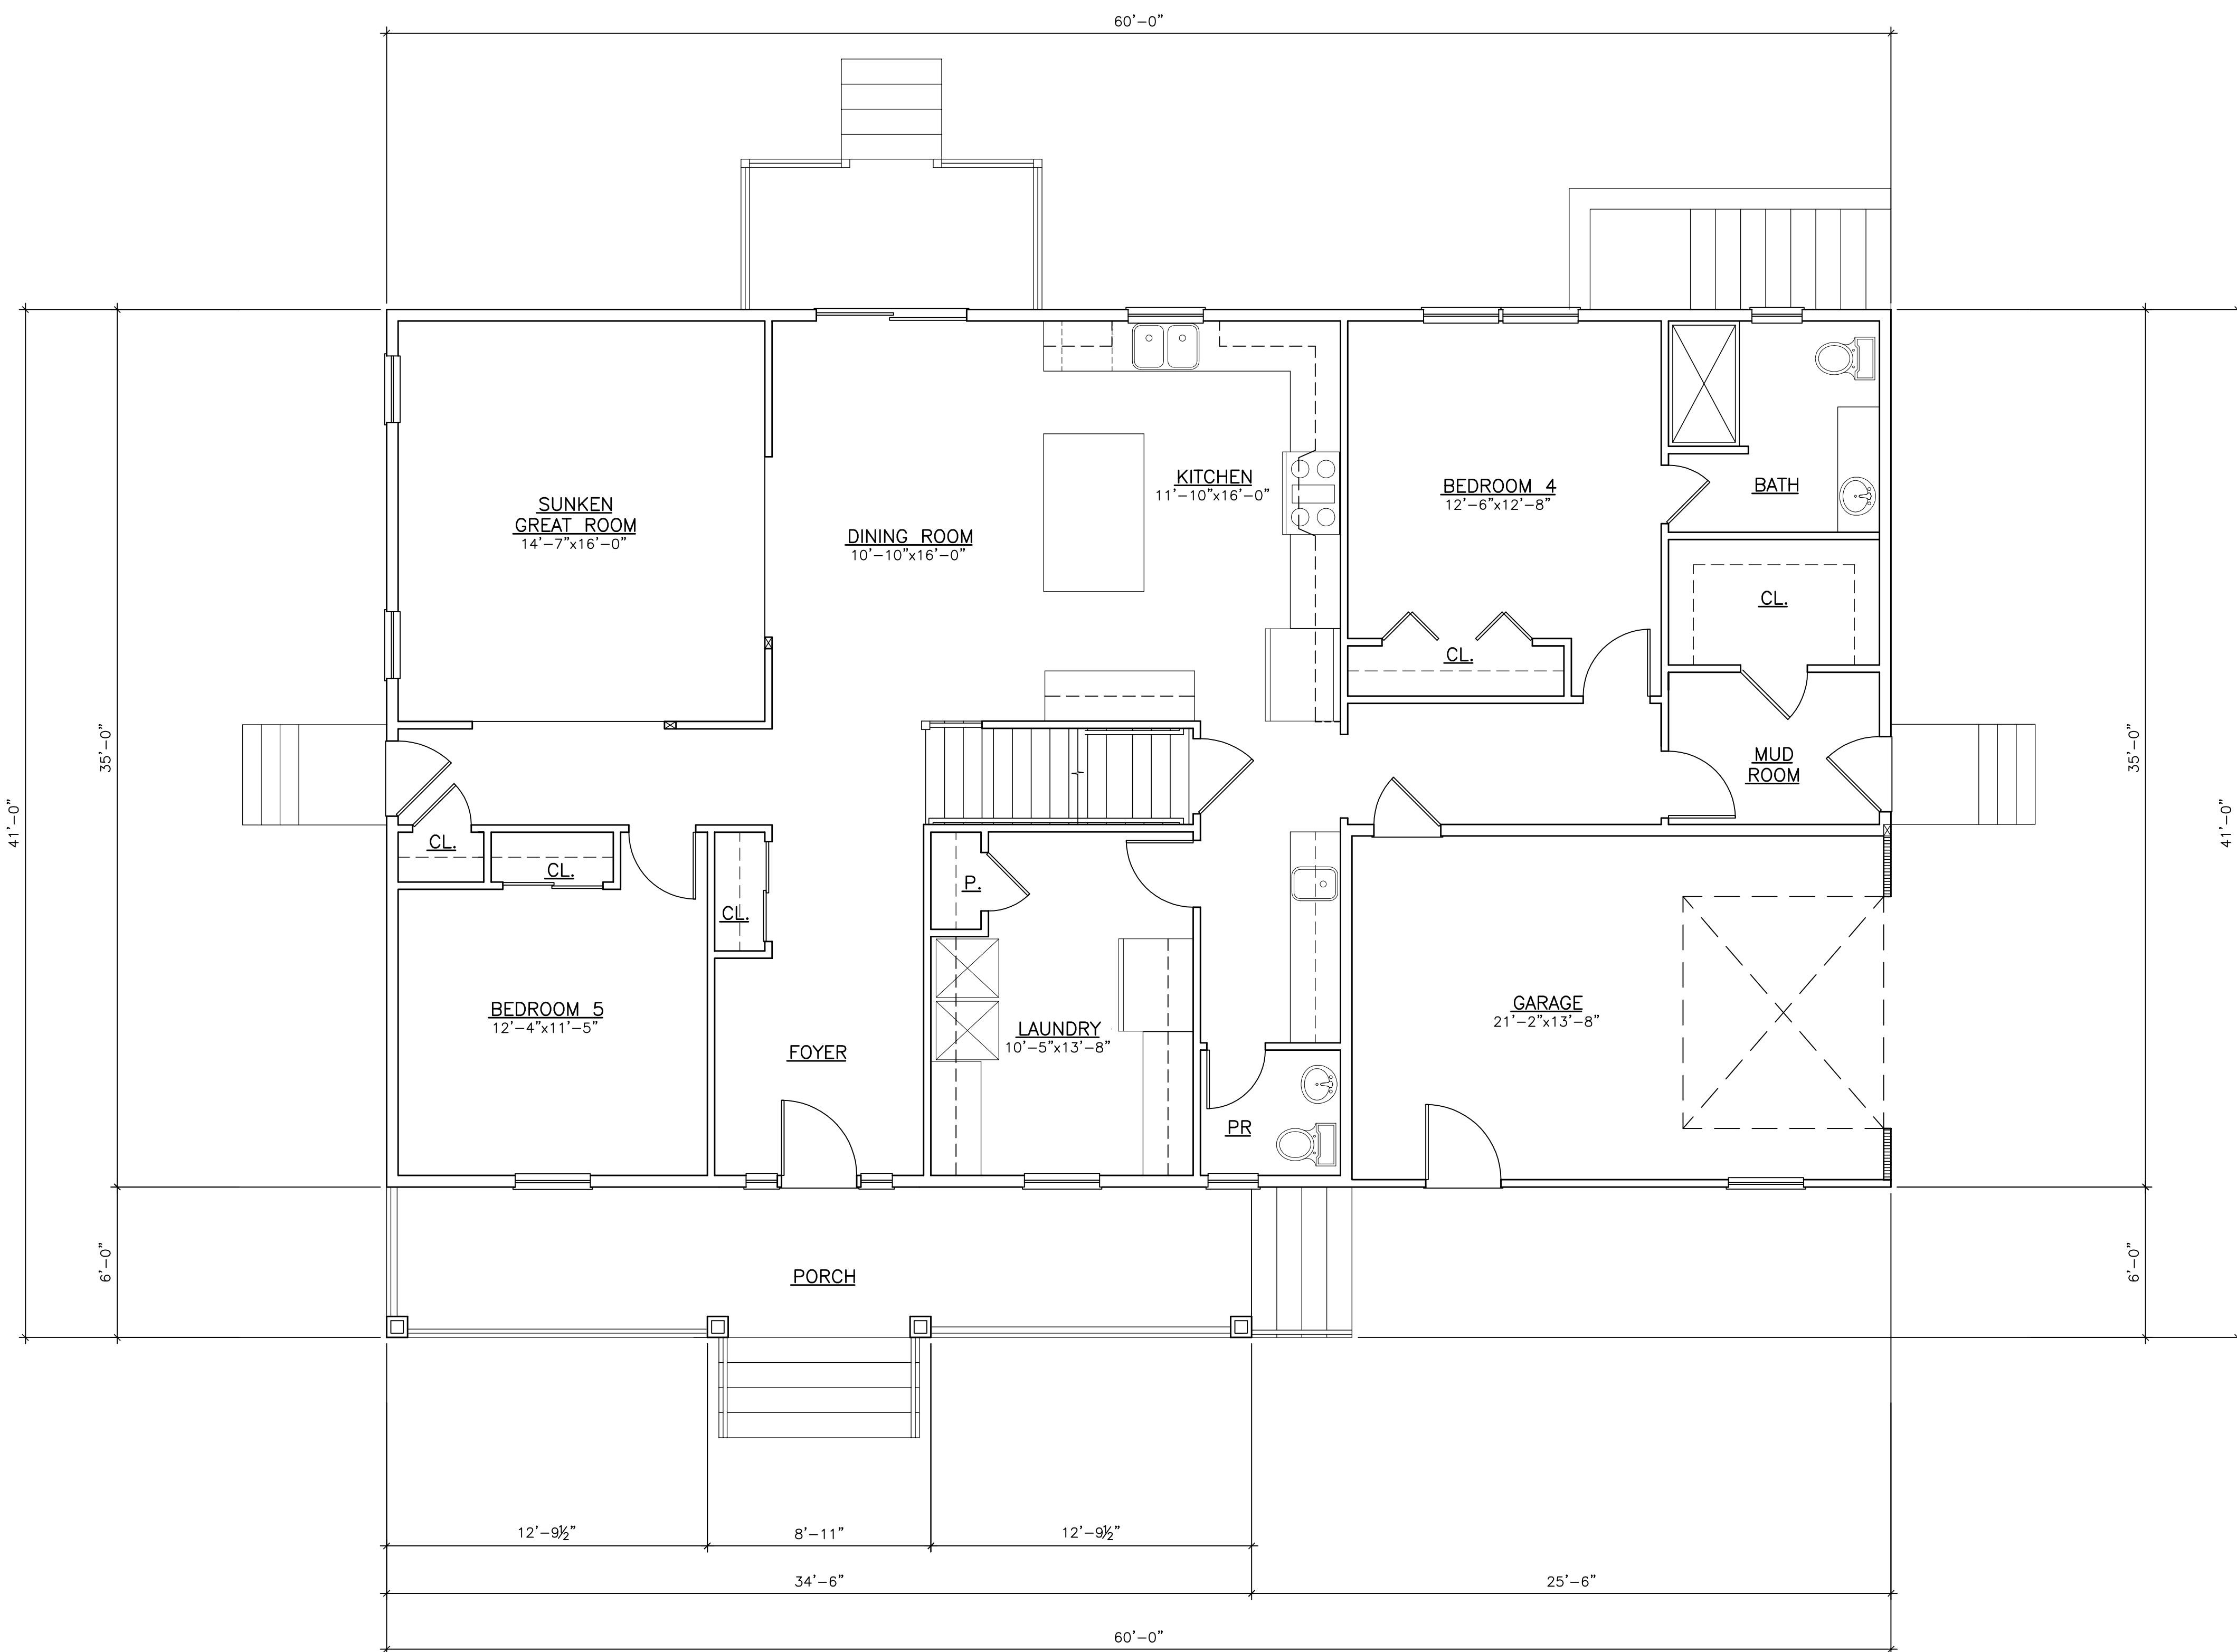



Adamson Riva & Lepley  
ARCHITECTS, AIA

124A NORTH MAIN STREET  
FORKED RIVER, N.J. 08731  
TEL: 609 | 693.9191  
FAX: 609 | 971.1999

110 MARTER AVENUE, UNIT 303  
MOORESTOWN, N.J. 08057  
TEL: 856 | 222.4652

SCOTT C. LEPLEY, AIA  
N.J. LIC. NO. 21A100818200

FLAVIO G. RIVA, AIA  
N.J. LIC. NO. 21A101638800  
PA. LIC. NO. RA403080

JOSEPH F. ADAMSON, AIA  
N.J. LIC. NO. 21A101601700  
VT. LIC. NO. 28942

CONSULTANT:

CONSULTANT:

NO.	DATE	DESCRIPTION:
	11/14/19	PRELIM REVIEW
	12/18/19	REDESIGN
	01/16/20	REVISIONS
	01/22/20	REVISIONS

PROJECT: **PROPOSED DWELLING FOR JOHN & ROSALIE ROBERTSON**  
BENGAL BOULEVARD  
BARNEGAT TOWNSHIP, OCEAN COUNTY  
NEW JERSEY, 08005

PROJECT NO. M19120


TITLE:  
**SECOND FLOOR PLAN**

DRAWING: **A2.1**

DWG. BY: REM CHKD. BY: JFA

THIS DRAWING SHALL NOT BE USED FOR CONSTRUCTION UNLESS A PROFESSIONAL'S SEAL AND SIGNATURE ARE ON THE DRAWING

COPYRIGHT © 2019 ADAMSON RIVA & LEPLEY ARCHITECTS

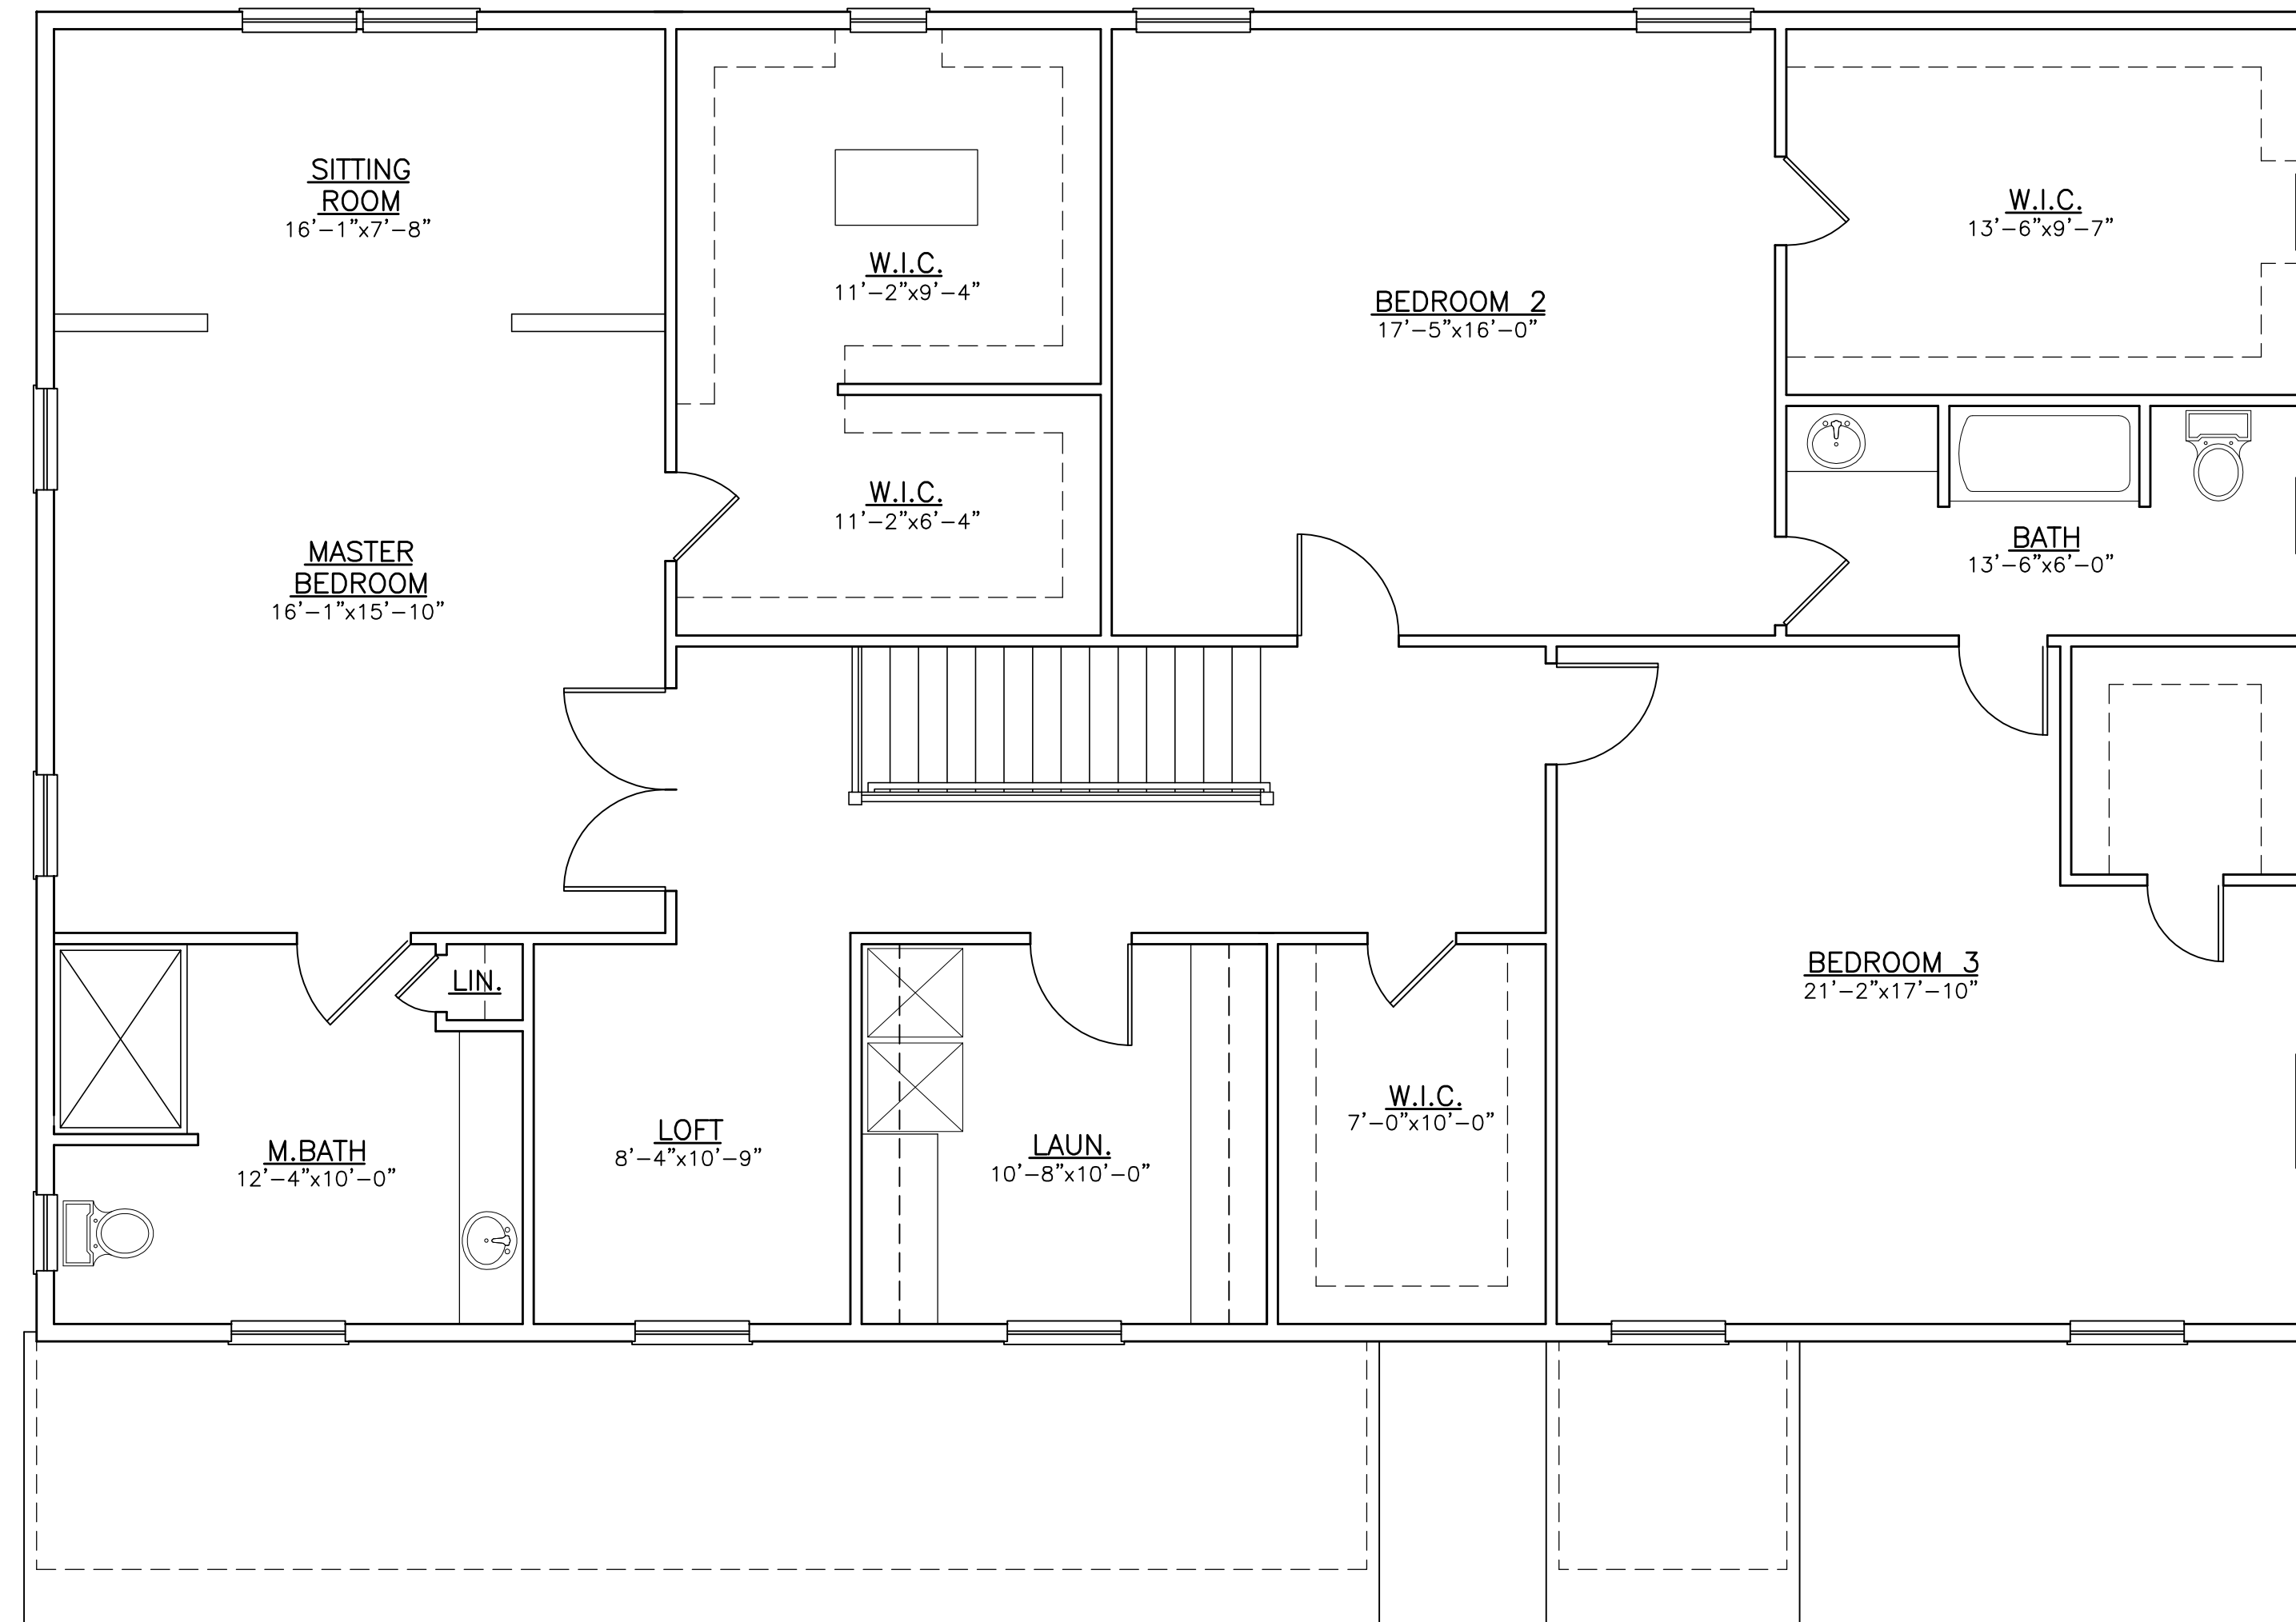



Adamson Riva & Lepley  
ARCHITECTS, AIA

124A NORTH MAIN STREET  
FORKED RIVER, NJ, 08731  
TEL: 609 | 693.9191  
FAX: 609 | 971.1999

110 MARTER AVENUE, UNIT 303  
MOORESTOWN, NJ, 08057  
TEL: 856 | 222.4652

SCOTT C. LEPLEY, AIA  
N.J. LIC. NO. 21A100818200

FLAVIO G. RIVA, AIA  
N.J. LIC. NO. 21A101638800  
PA. LIC. NO. RA403080

JOSEPH F. ADAMSON, AIA  
N.J. LIC. NO. 21A101601700  
VT. LIC. NO. 28942

CONSULTANT:

CONSULTANT:

NO.	DATE	DESCRIPTION:
	11/14/19	PRELIM REVIEW
	12/18/19	REDESIGN
	01/16/20	REVISIONS
	01/22/20	REVISIONS

PROJECT: **PROPOSED DWELLING FOR JOHN & ROSALIE ROBERTSON**  
BENGAL BOULEVARD  
BARNEGAT TOWNSHIP, OCEAN COUNTY  
NEW JERSEY, 08005

PROJECT NO. M19120


TITLE:  
**EXTERIOR ELEVATIONS**

DRAWING:  
**A3.0**

DWG. BY: REM CHKD. BY: JFA

THIS DRAWING SHALL NOT BE USED FOR CONSTRUCTION UNLESS A PROFESSIONAL'S SEAL AND SIGNATURE ARE ON THE DRAWING

COPYRIGHT © 2019 ADAMSON RIVA & LEPLEY ARCHITECTS

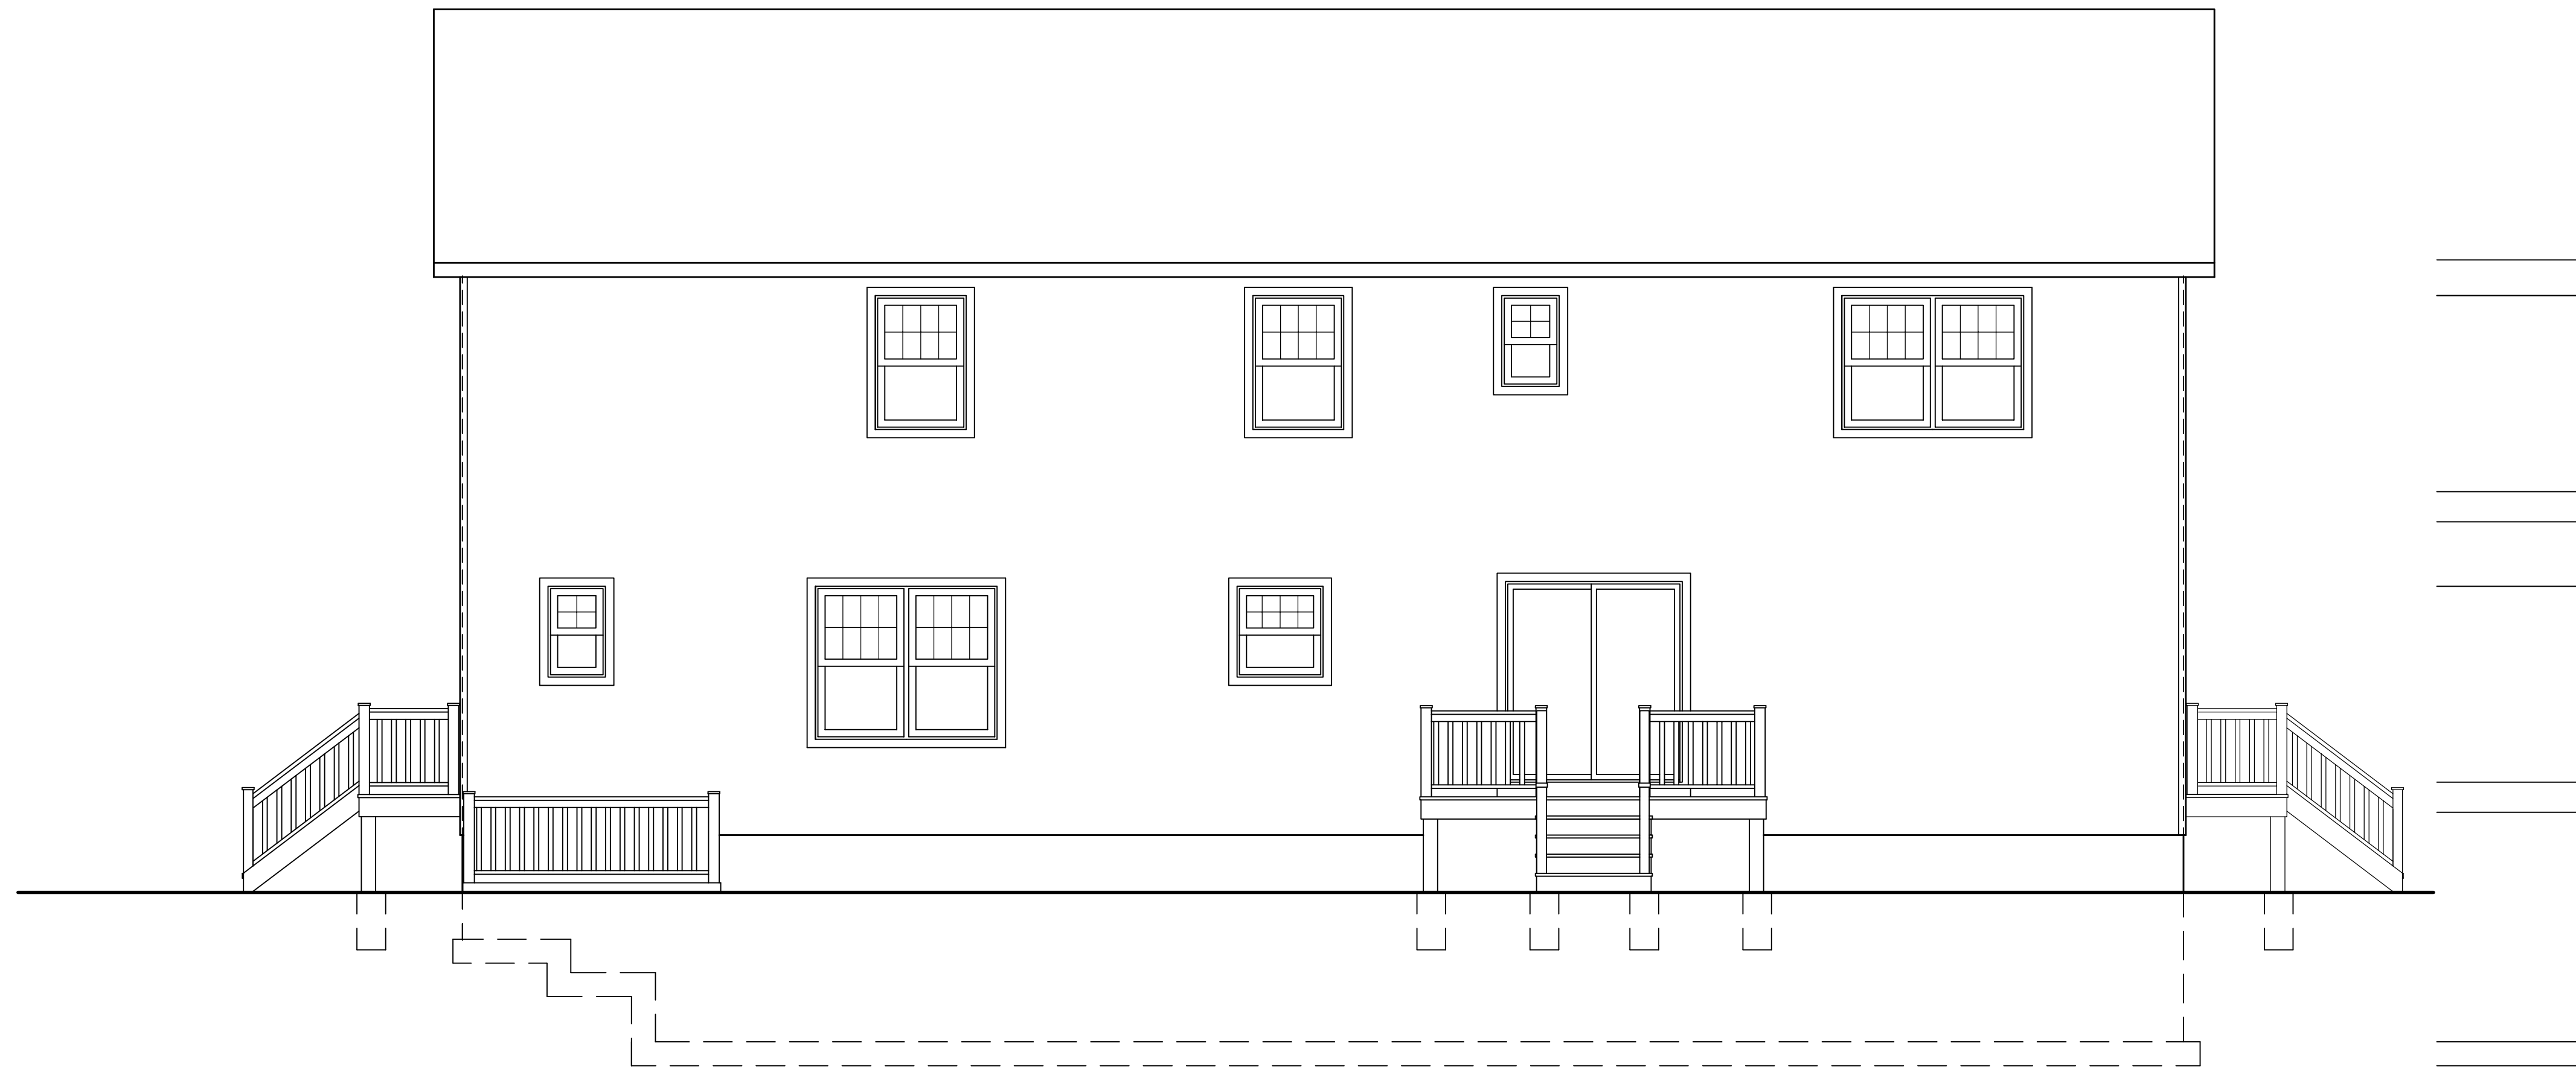

REAR ELEVATION

1/4"=1'-0" 03



FRONT ELEVATION

1/4"=1'-0" 05

KEYED NOTES

01



Adamson Riva & Lepley  
ARCHITECTS, AIA

124A NORTH MAIN STREET  
FORKED RIVER, N.J. 08731  
TEL: 609 | 693.9191  
FAX: 609 | 971.1999

110 MARTER AVENUE, UNIT 303  
MOORESTOWN, N.J. 08057  
TEL: 856 | 222.4652

SCOTT C. LEPLEY, AIA  
N.J. LIC. NO. 21A100818200

FLAVIO G. RIVA, AIA  
N.J. LIC. NO. 21A101638800  
PA. LIC. NO. RA403080

JOSEPH F. ADAMSON, AIA  
N.J. LIC. NO. 21A101601700  
VT. LIC. NO. 28942

CONSULTANT:

CONSULTANT:

NO.	DATE	DESCRIPTION:
	11/14/19	PRELIM REVIEW
	12/18/19	REDESIGN
	01/16/20	REVISIONS
	01/22/20	REVISIONS

PROJECT: **PROPOSED DWELLING FOR JOHN & ROSALIE ROBERTSON**  
BENGAL BOULEVARD  
BARNEGAT TOWNSHIP, OCEAN COUNTY  
NEW JERSEY, 08005

PROJECT NO. M19120


TITLE:  
**EXTERIOR ELEVATIONS**

DRAWING:  
**A3.1**

DWG. BY: REM CHKD. BY: JFA


THIS DRAWING SHALL NOT BE USED FOR CONSTRUCTION UNLESS A PROFESSIONAL'S SEAL AND SIGNATURE ARE ON THE DRAWING

COPYRIGHT © 2019 ADAMSON RIVA & LEPLEY ARCHITECTS

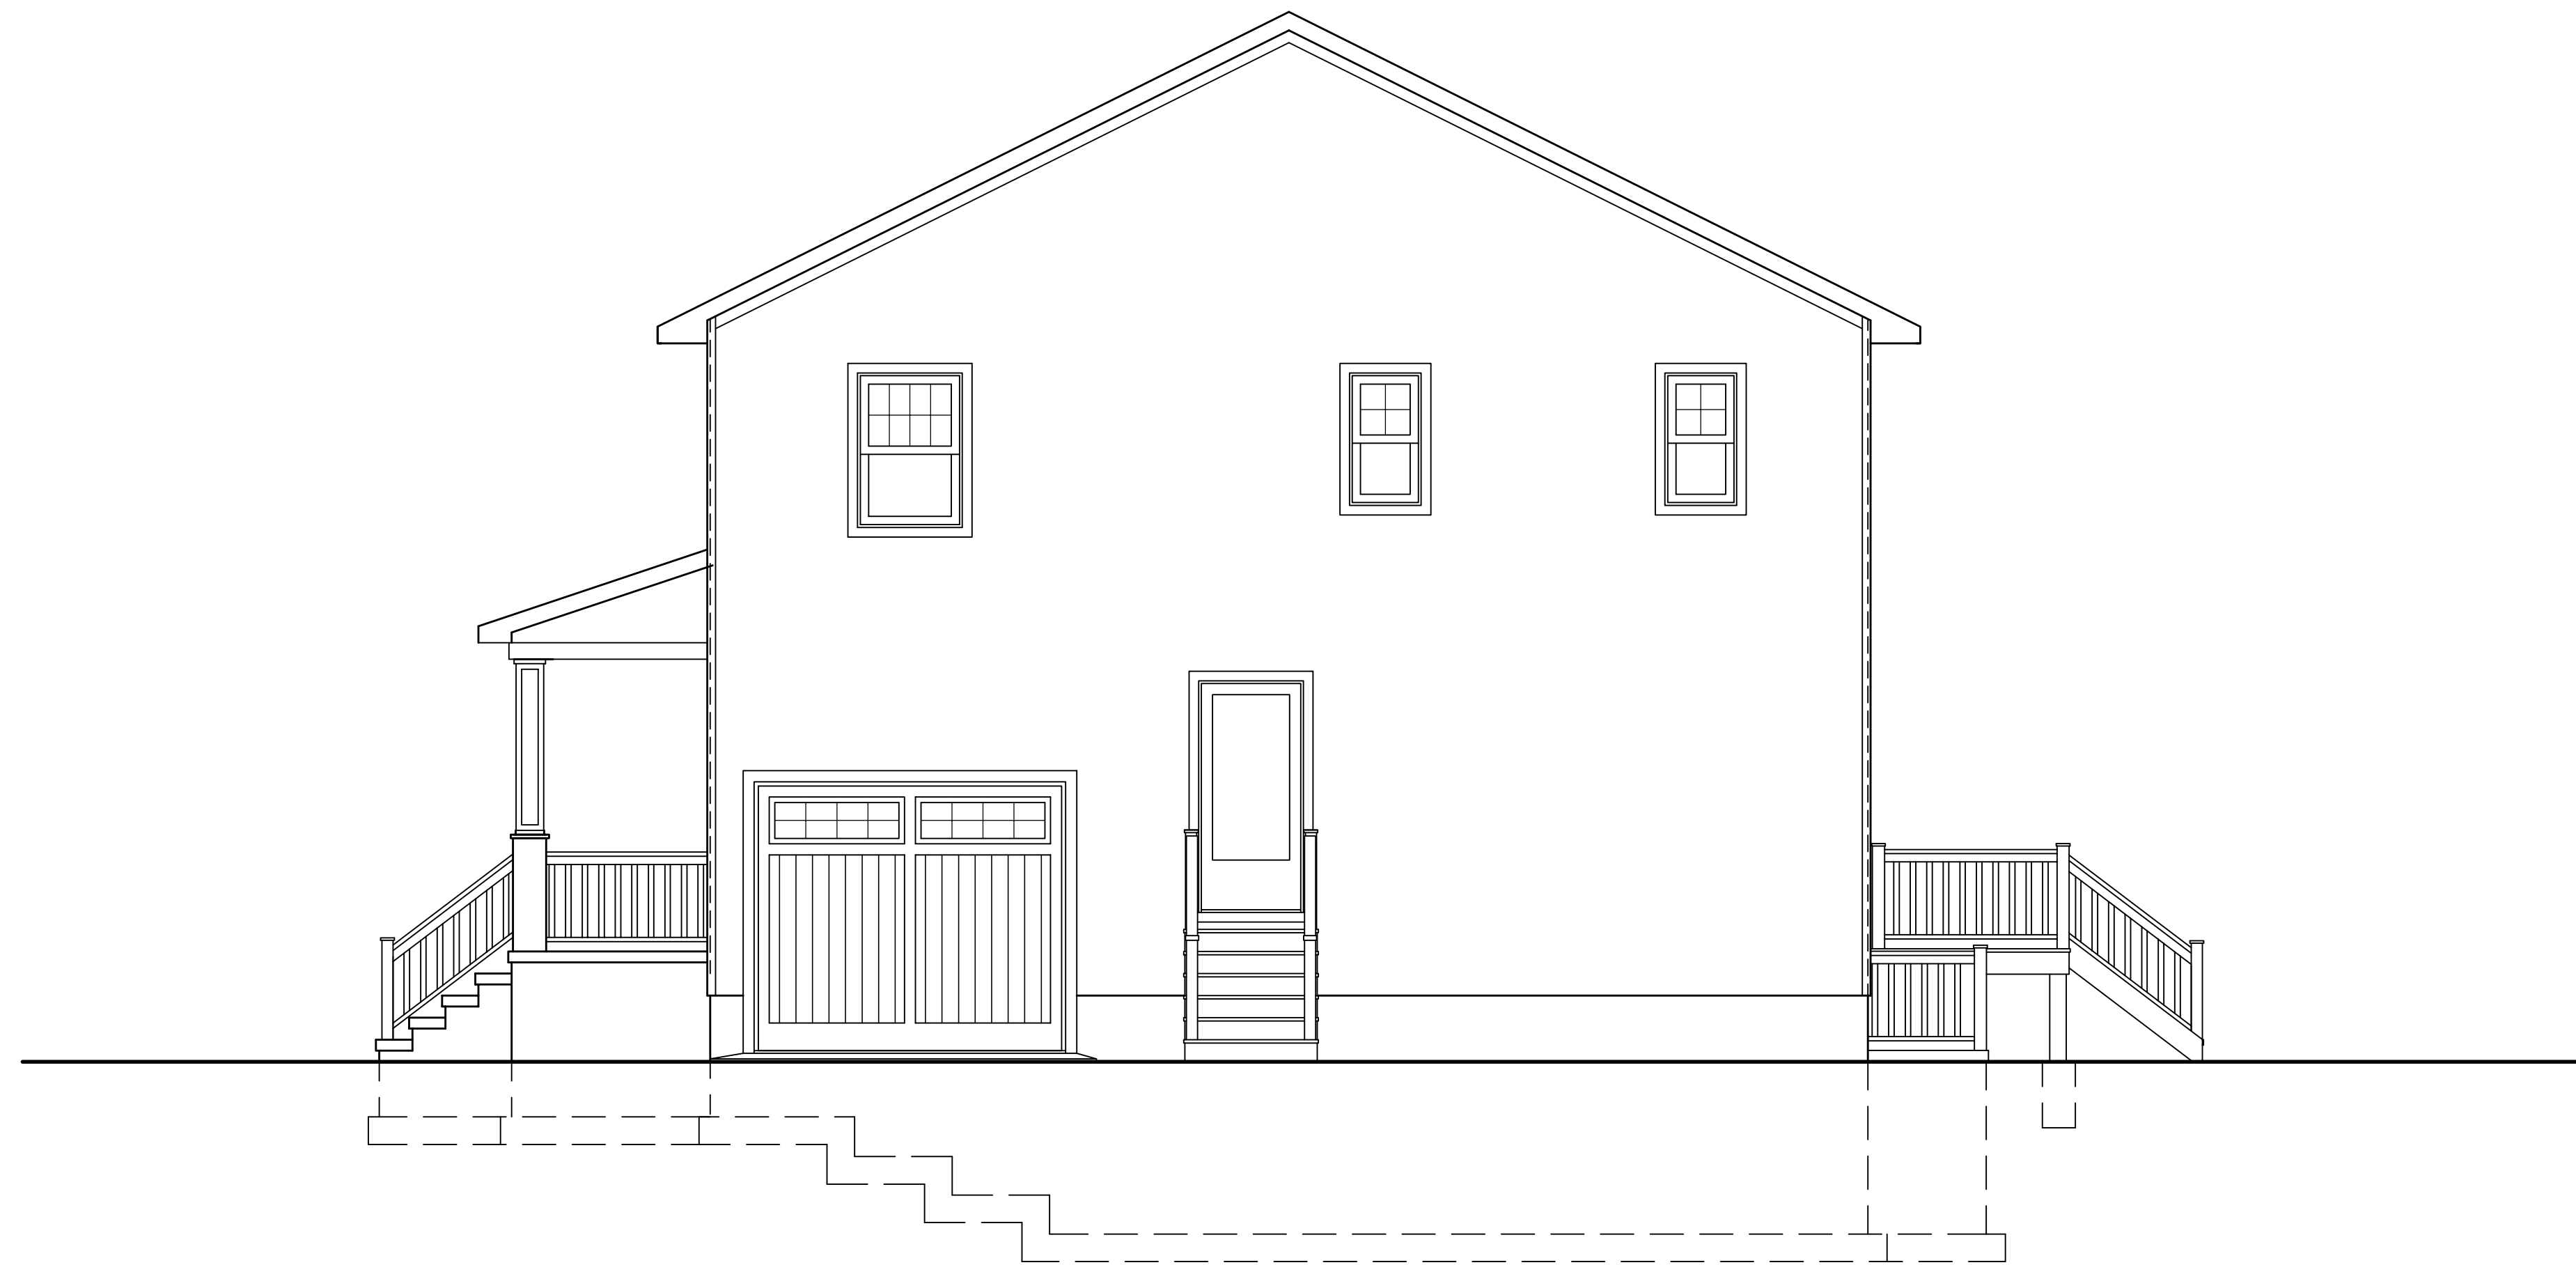

RIGHT SIDE ELEVATION

1/4"=1'-0" 03

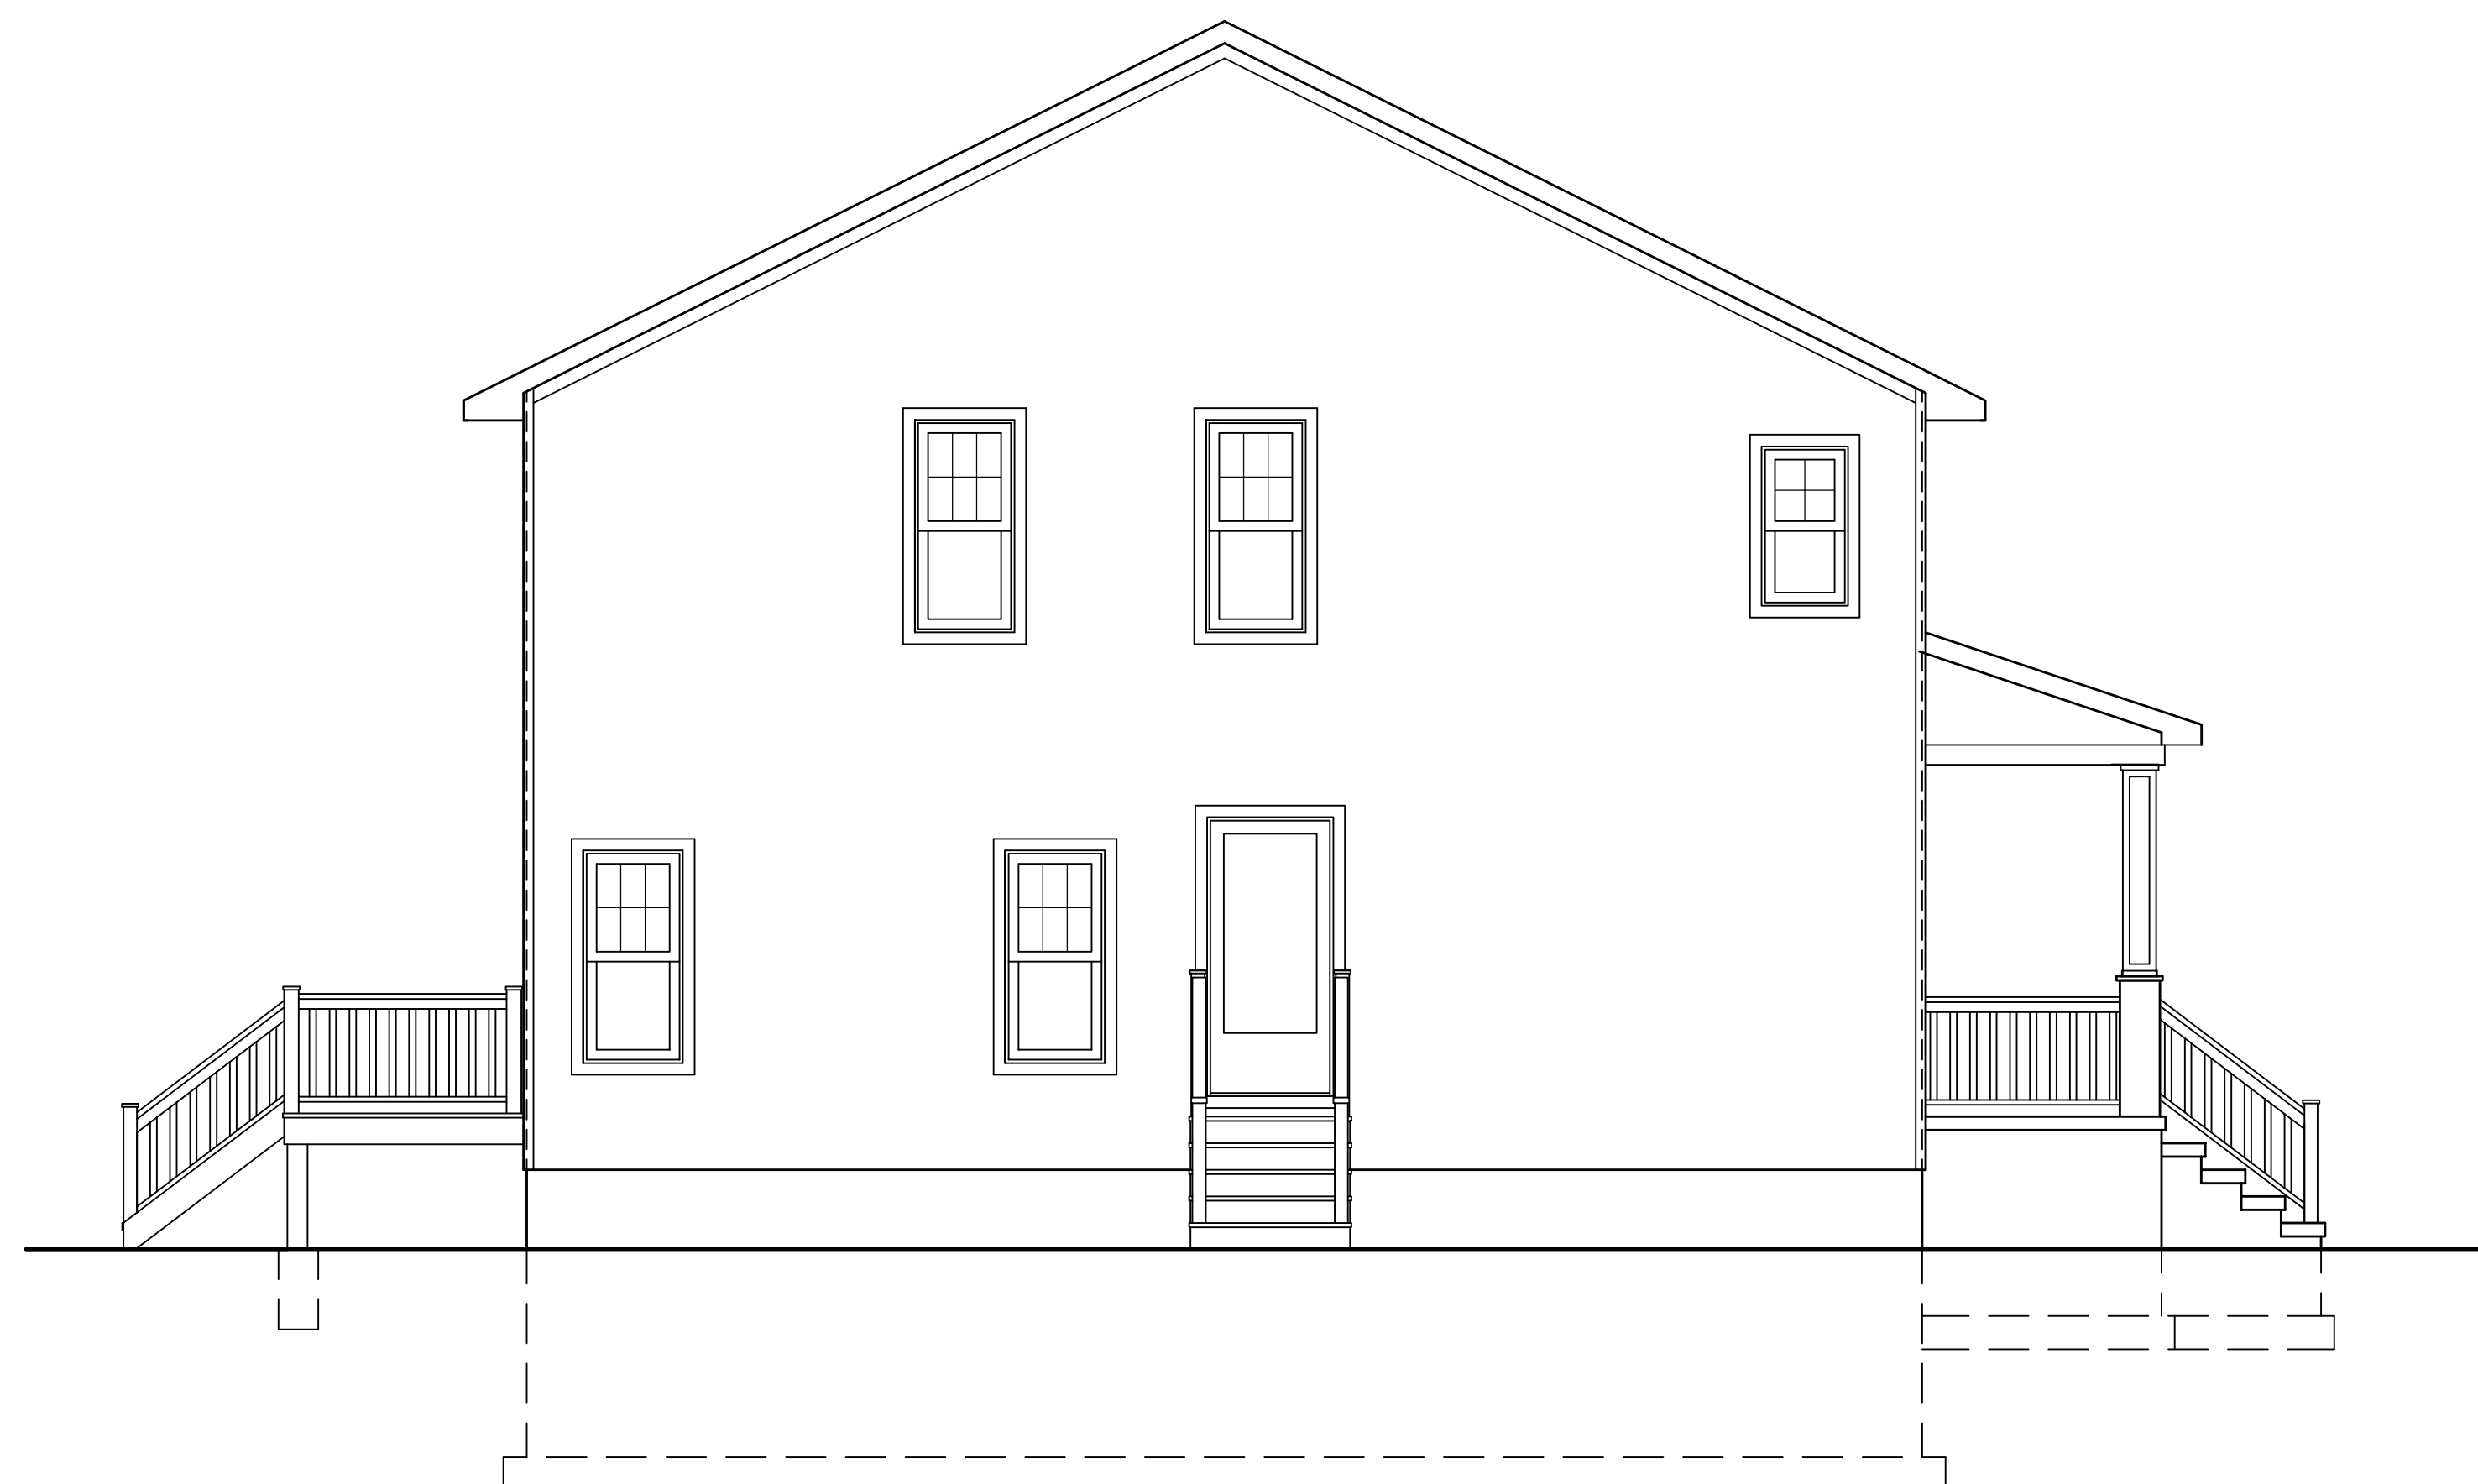

LEFT SIDE ELEVATION

1/4"=1'-0" 05

KEYED NOTES

01