



Adamson Riva & Lepley
ARCHITECTS, AIA

124A NORTH MAIN STREET
FORKED RIVER, N.J. 08731
TEL: 609 | 693.9191
FAX: 609 | 971.1999

110 MARTER AVENUE, UNIT 303
MOORESTOWN, N.J. 08057
TEL: 856 | 222.4652

SCOTT C. LEPLEY, AIA
N.J. LIC. NO. 21A100818200

FLAVIO G. RIVA, AIA
N.J. LIC. NO. 21A101638800
PA. LIC. NO. RA403080

JOSEPH F. ADAMSON, AIA
N.J. LIC. NO. 21A101601700
VT. LIC. NO. 28942

CONSULTANT:

CONSULTANT:

NO.	DATE	DESCRIPTION:
	11/14/19	PRELIM REVIEW
	12/18/19	REDESIGN
	01/16/20	REVISIONS
	01/22/20	REVISIONS

PROJECT: **PROPOSED DWELLING FOR JOHN & ROSALIE ROBERTSON**
BENGAL BOULEVARD
BARNEGAT TOWNSHIP, OCEAN COUNTY
NEW JERSEY, 08005

PROJECT NO. M19120


TITLE:
FOUNDATION PLAN

DRAWING:
A1.0

DWG. BY: REM CHKD. BY: JFA

THIS DRAWING SHALL NOT BE USED FOR CONSTRUCTION UNLESS A PROFESSIONAL'S SEAL AND SIGNATURE ARE ON THE DRAWING

COPYRIGHT © 2019 ADAMSON RIVA & LEPLEY ARCHITECTS

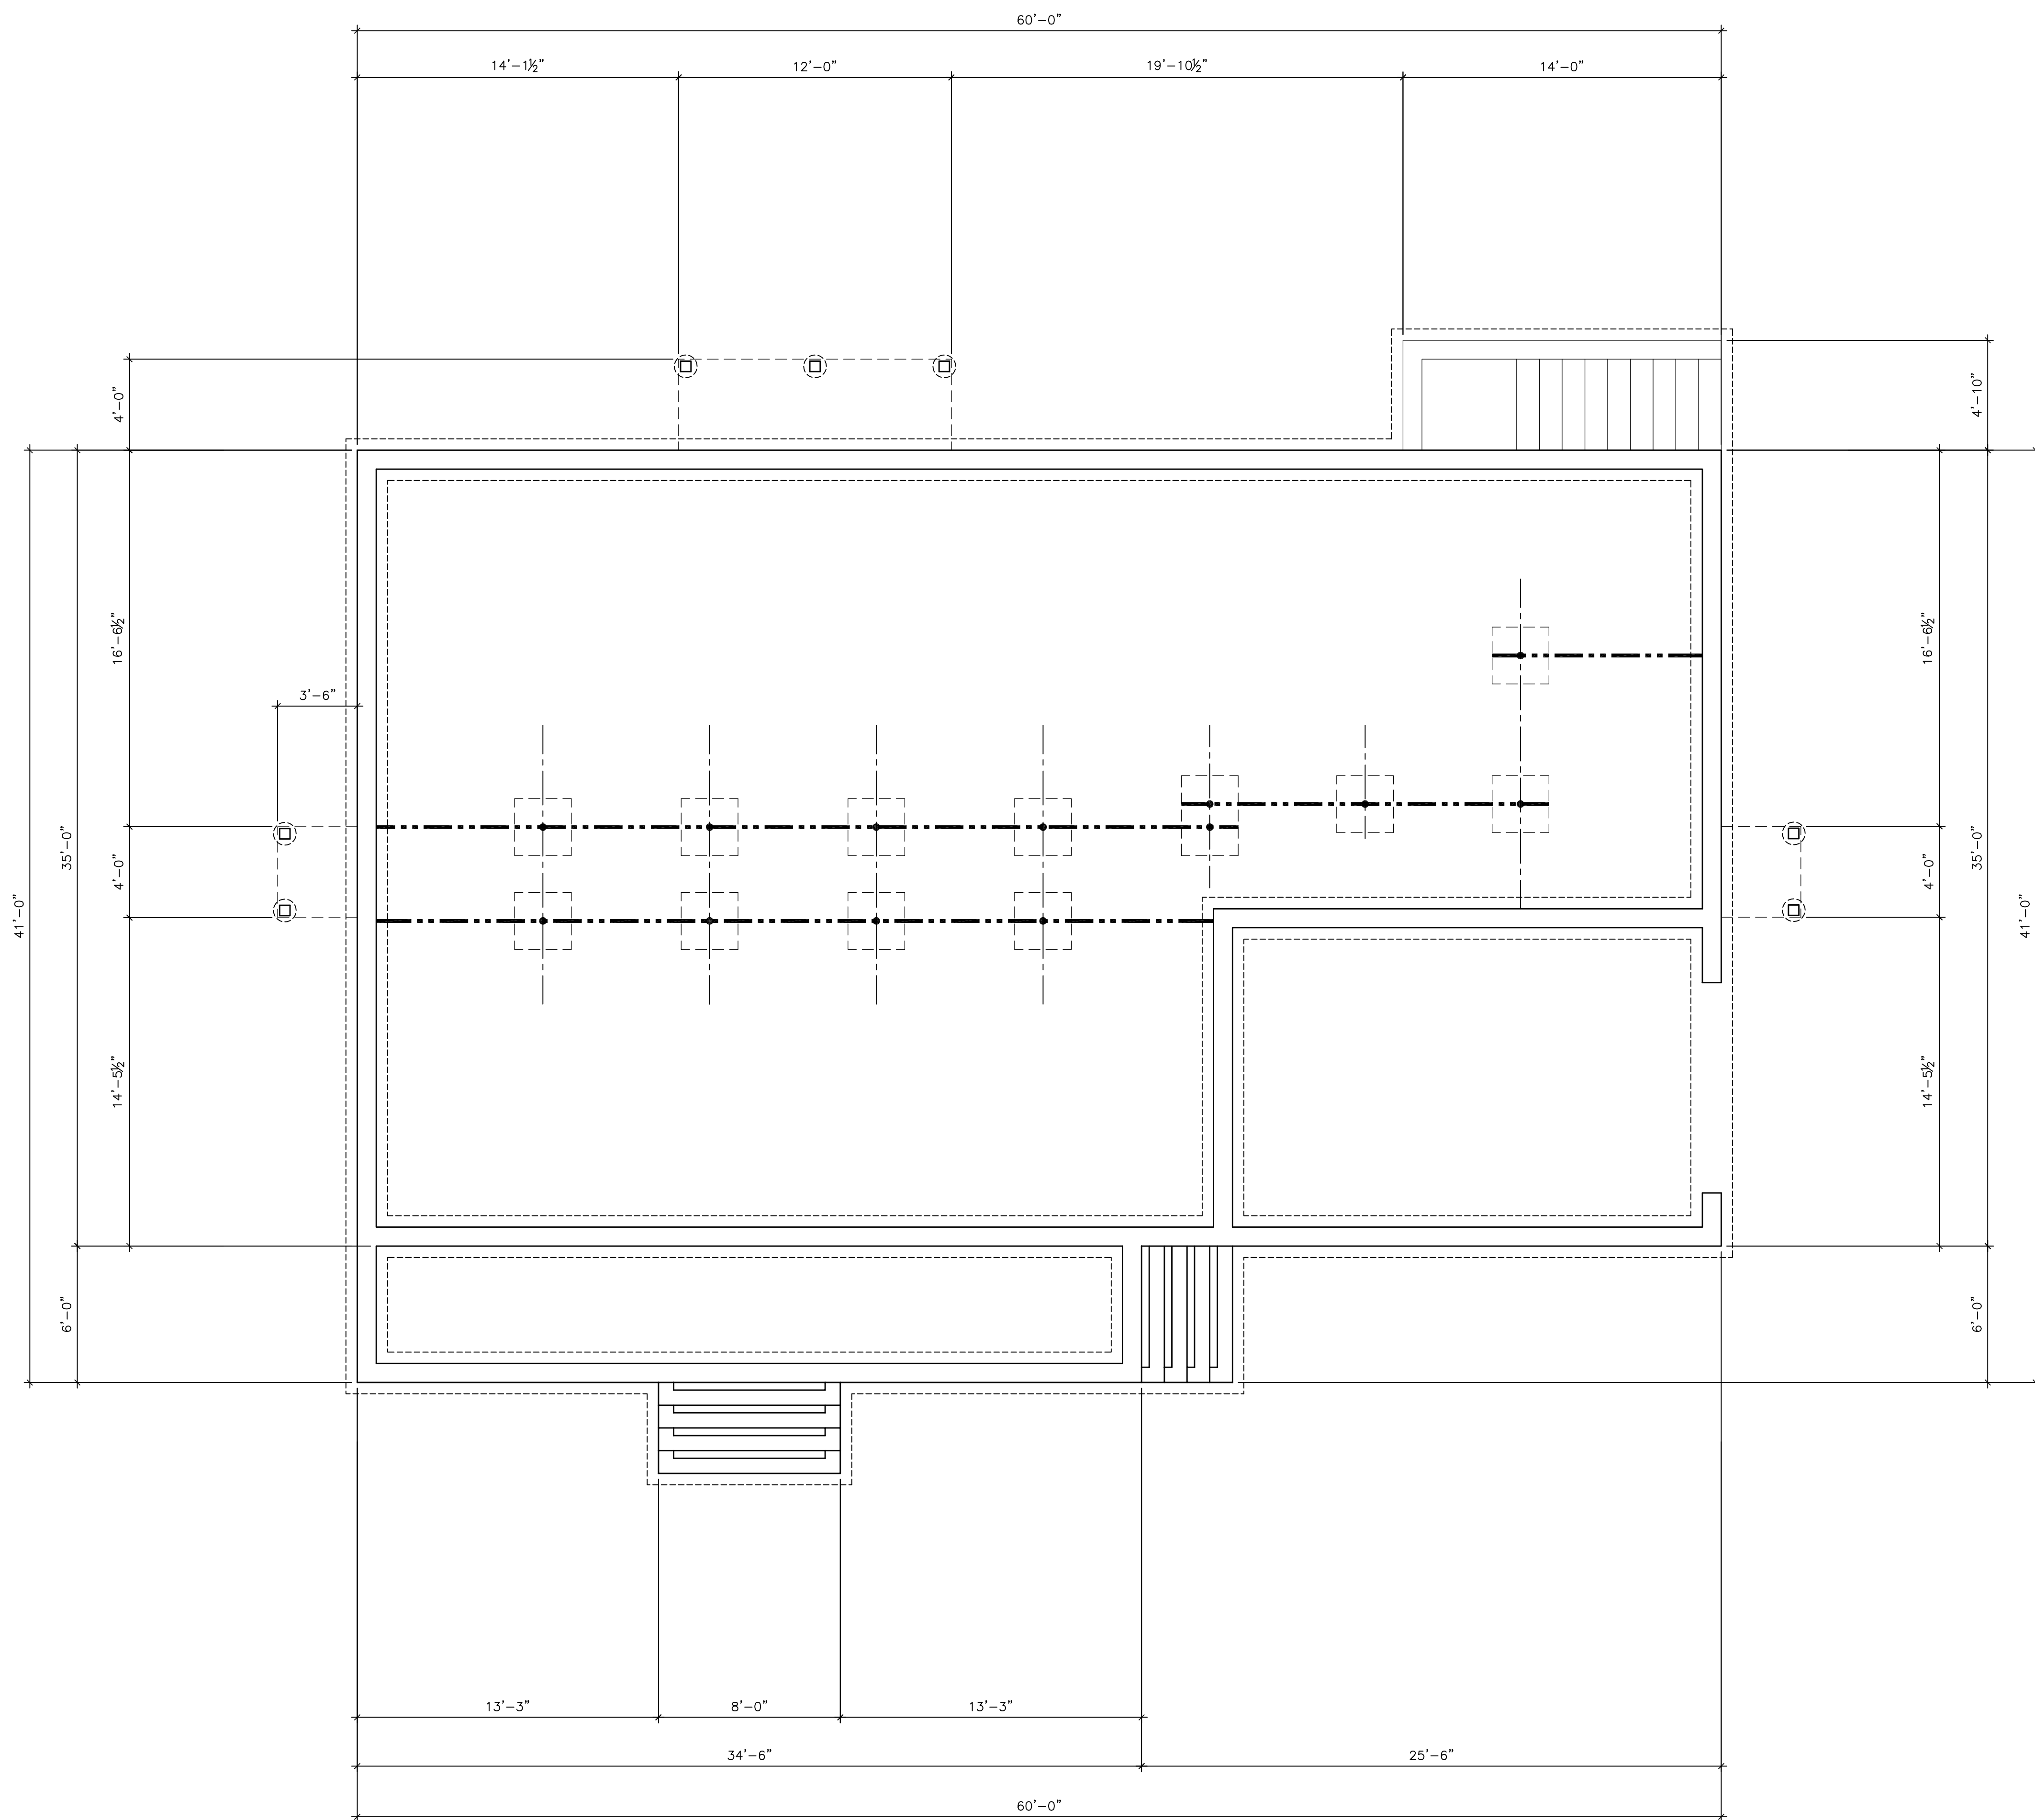



Adamson Riva & Lepley
ARCHITECTS, AIA

124A NORTH MAIN STREET
FORKED RIVER, NJ, 08731
TEL: 609 | 693.9191
FAX: 609 | 971.1999

110 MARTER AVENUE, UNIT 303
MOORESTOWN, NJ, 08057
TEL: 856 | 222.4652

SCOTT C. LEPLEY, AIA
NJ LIC. NO. 21A100818200

FLAVIO G. RIVA, AIA
NJ LIC. NO. 21A101638800
PA LIC. NO. RA103080

JOSEPH F. ADAMSON, AIA
NJ LIC. NO. 21A101601700
VT LIC. NO. 2892

CONSULTANT:

CONSULTANT:

NO.	DATE	DESCRIPTION:
	11/14/19	PRELIM REVIEW
	12/18/19	REDESIGN
	01/16/20	REVISIONS
	01/22/20	REVISIONS

PROJECT: **PROPOSED DWELLING FOR JOHN & ROSALIE ROBERTSON**
BENGAL BOULEVARD
BARNEGAT TOWNSHIP, OCEAN COUNTY
NEW JERSEY, 08005

PROJECT NO. M19120


TITLE:
FIRST FLOOR PLAN

DRAWING: **A2.0**

DWG. BY: REM CHKD. BY: JFA

THIS DRAWING SHALL NOT BE USED FOR CONSTRUCTION UNLESS A PROFESSIONAL'S SEAL AND SIGNATURE ARE ON THE DRAWING

COPYRIGHT © 2019 ADAMSON RIVA & LEPLEY ARCHITECTS

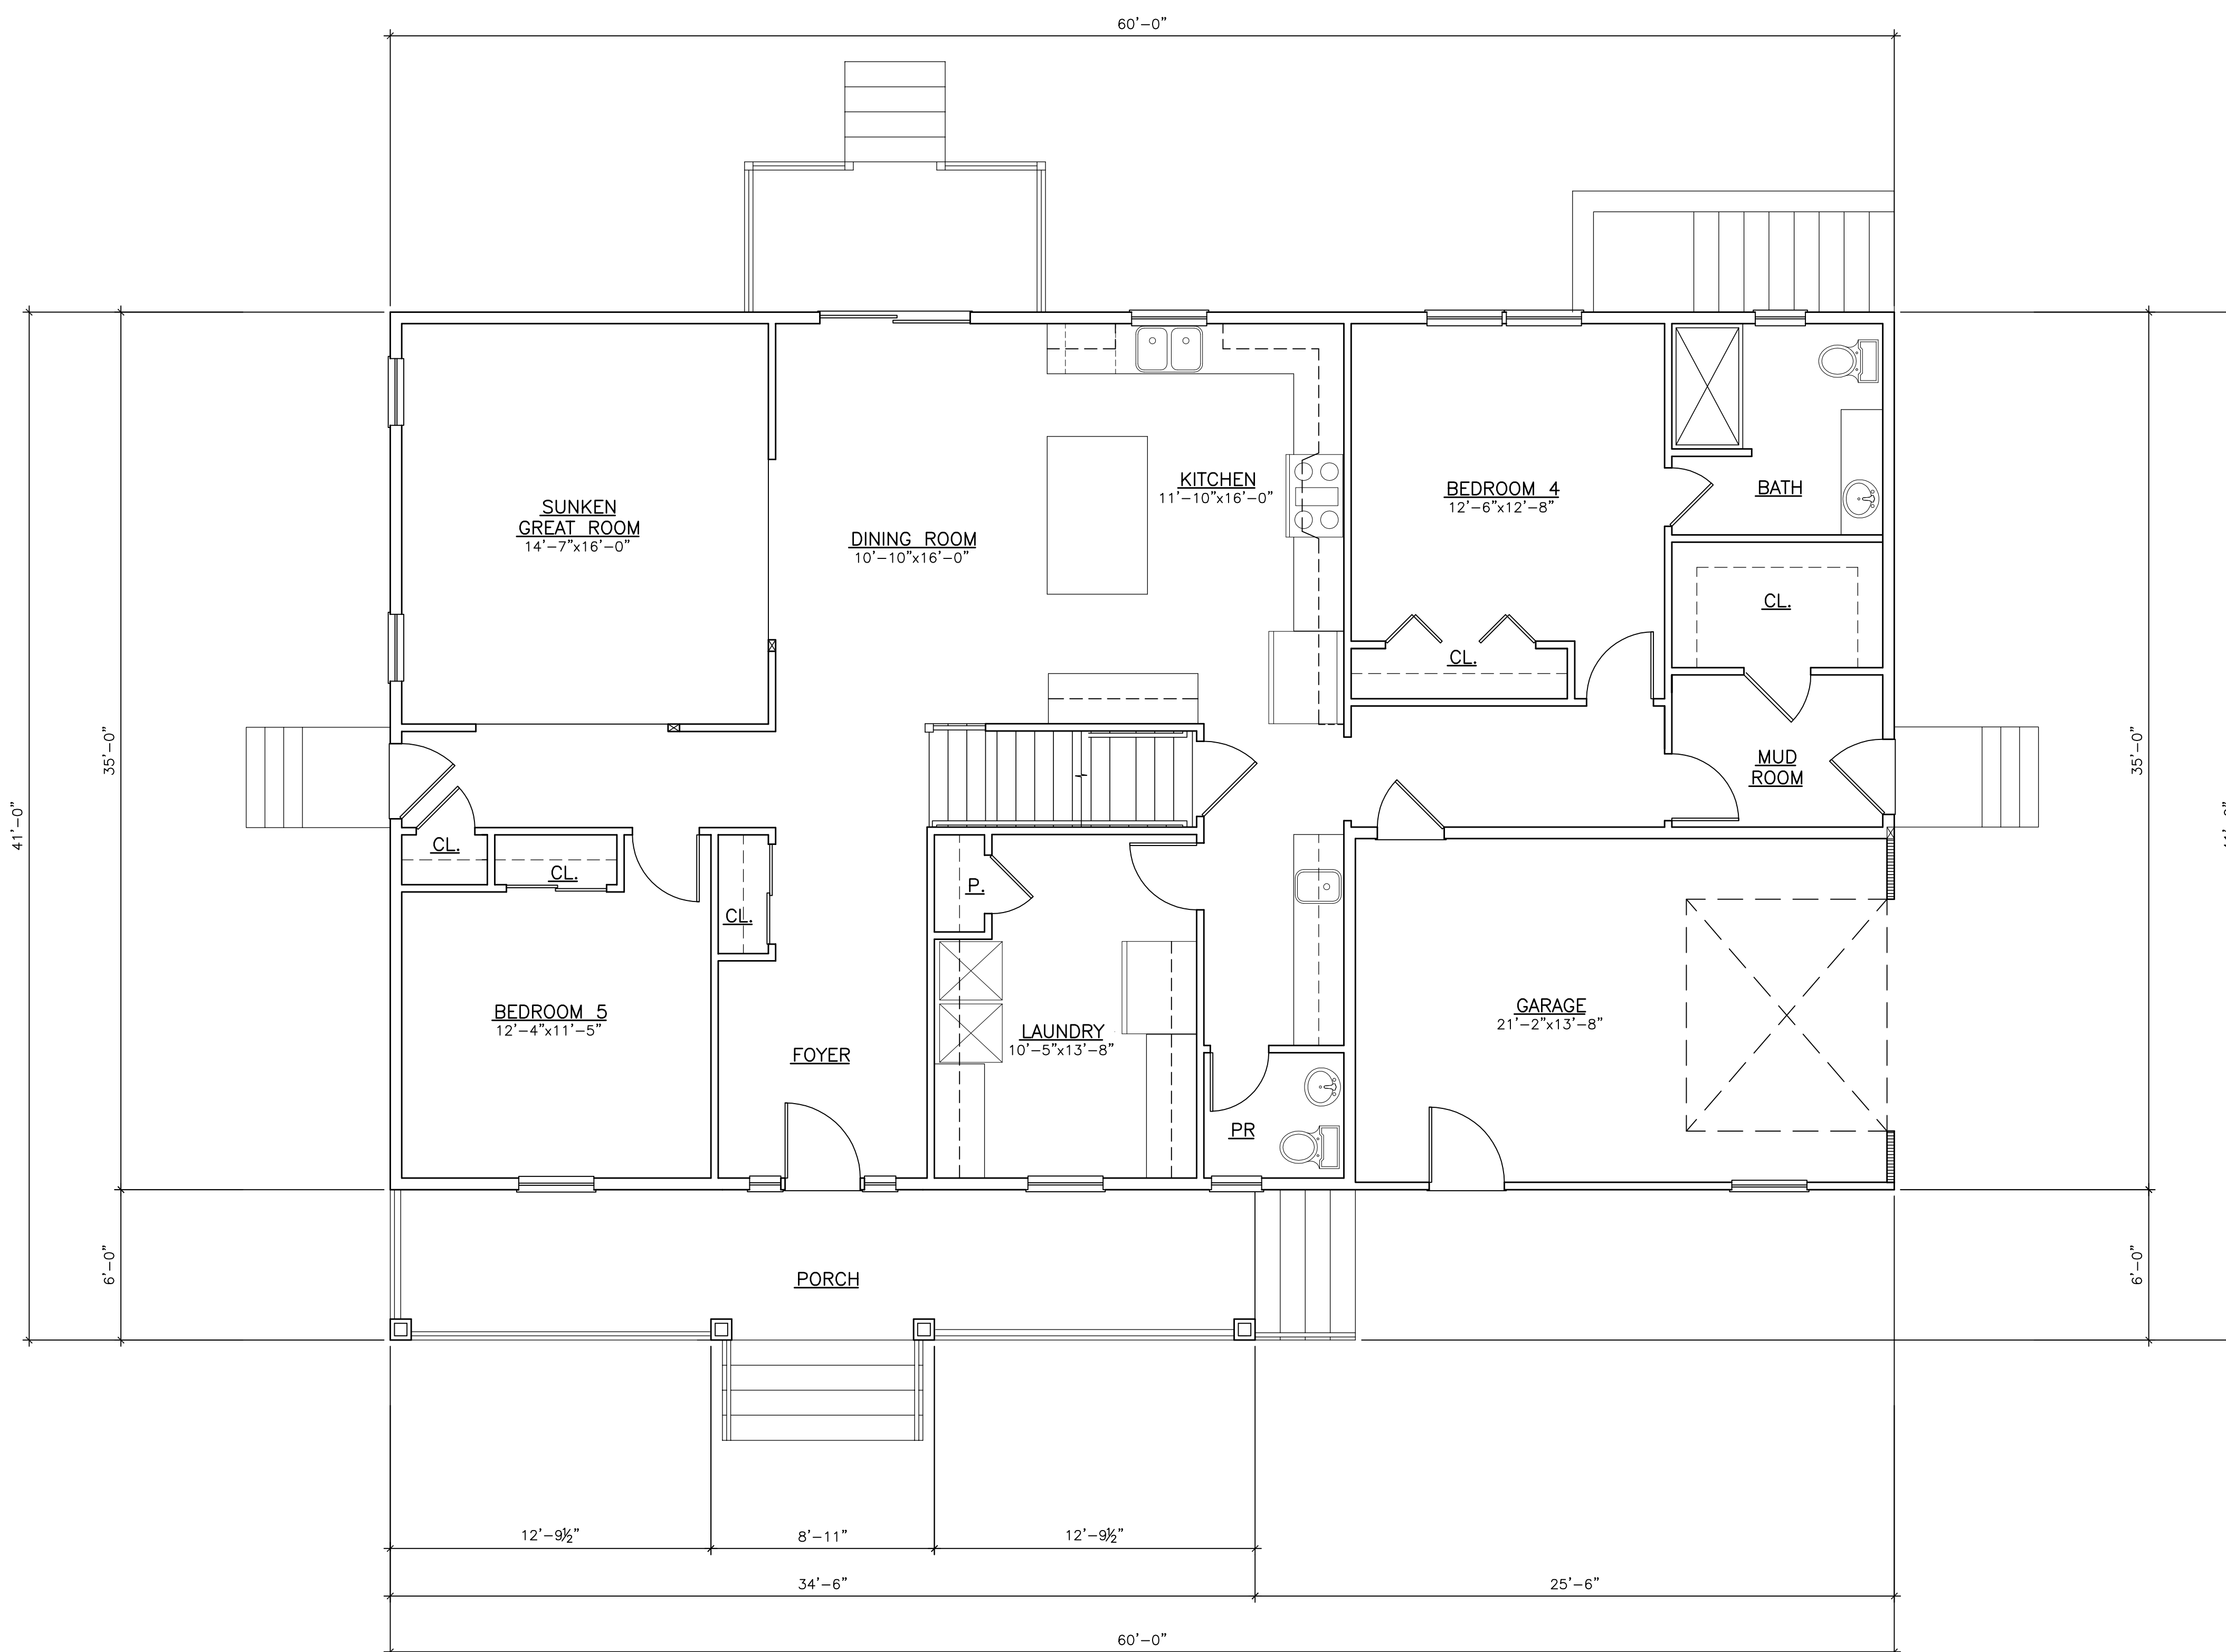



Adamson Riva & Lepley
ARCHITECTS, AIA

124A NORTH MAIN STREET
FORKED RIVER, N.J. 08731
TEL: 609 | 693.9191
FAX: 609 | 971.1999

110 MARTER AVENUE, UNIT 303
MOORESTOWN, N.J. 08057
TEL: 856 | 222.4652

SCOTT C. LEPLEY, AIA
N.J. LIC. NO. 21A100818200

FLAVIO G. RIVA, AIA
N.J. LIC. NO. 21A101638800
PA. LIC. NO. RA403080

JOSEPH F. ADAMSON, AIA
N.J. LIC. NO. 21A101601700
VT. LIC. NO. 28942

CONSULTANT:

CONSULTANT:

NO.	DATE	DESCRIPTION:
	11/14/19	PRELIM REVIEW
	12/18/19	REDESIGN
	01/16/20	REVISIONS
	01/22/20	REVISIONS

PROJECT: **PROPOSED DWELLING FOR JOHN & ROSALIE ROBERTSON**
BENGAL BOULEVARD
BARNEGAT TOWNSHIP, OCEAN COUNTY
NEW JERSEY, 08005

PROJECT NO. M19120


TITLE:
SECOND FLOOR PLAN


DRAWING:
A2.1

DWG. BY: REM CHKD. BY: JFA

THIS DRAWING SHALL NOT BE USED FOR CONSTRUCTION UNLESS A PROFESSIONAL'S SEAL AND SIGNATURE ARE ON THE DRAWING

COPYRIGHT © 2019 ADAMSON RIVA & LEPLEY ARCHITECTS

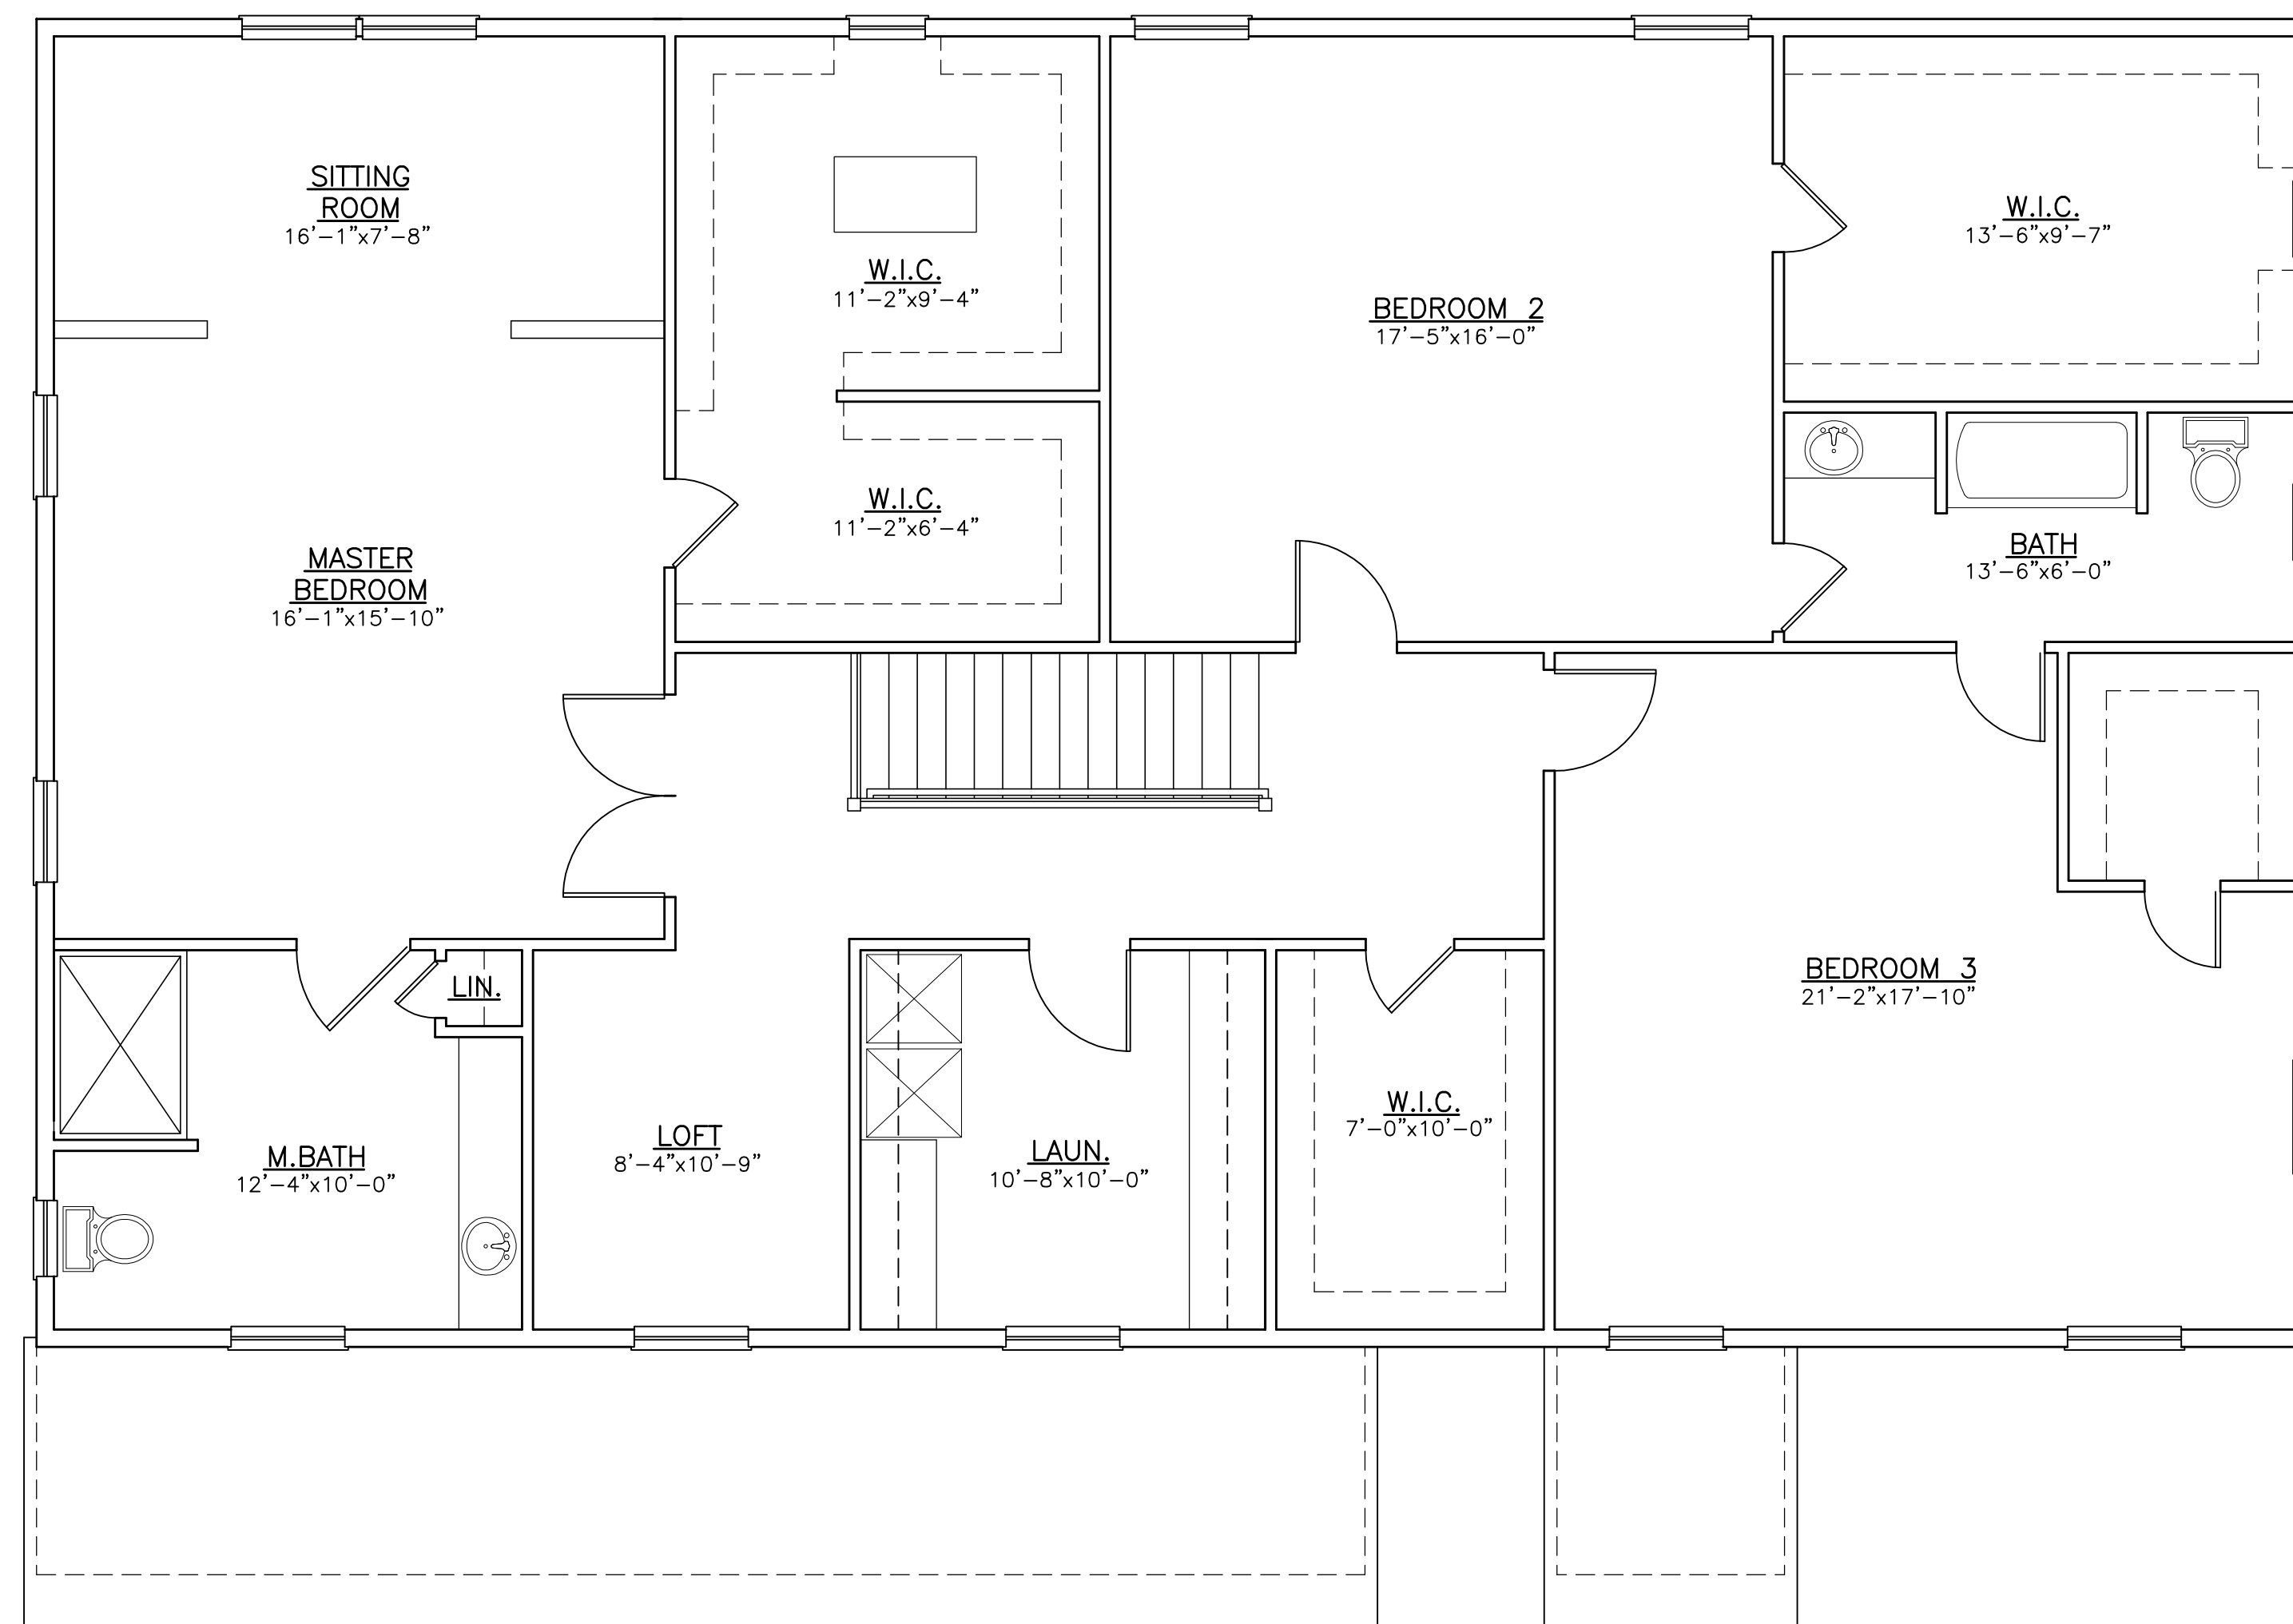

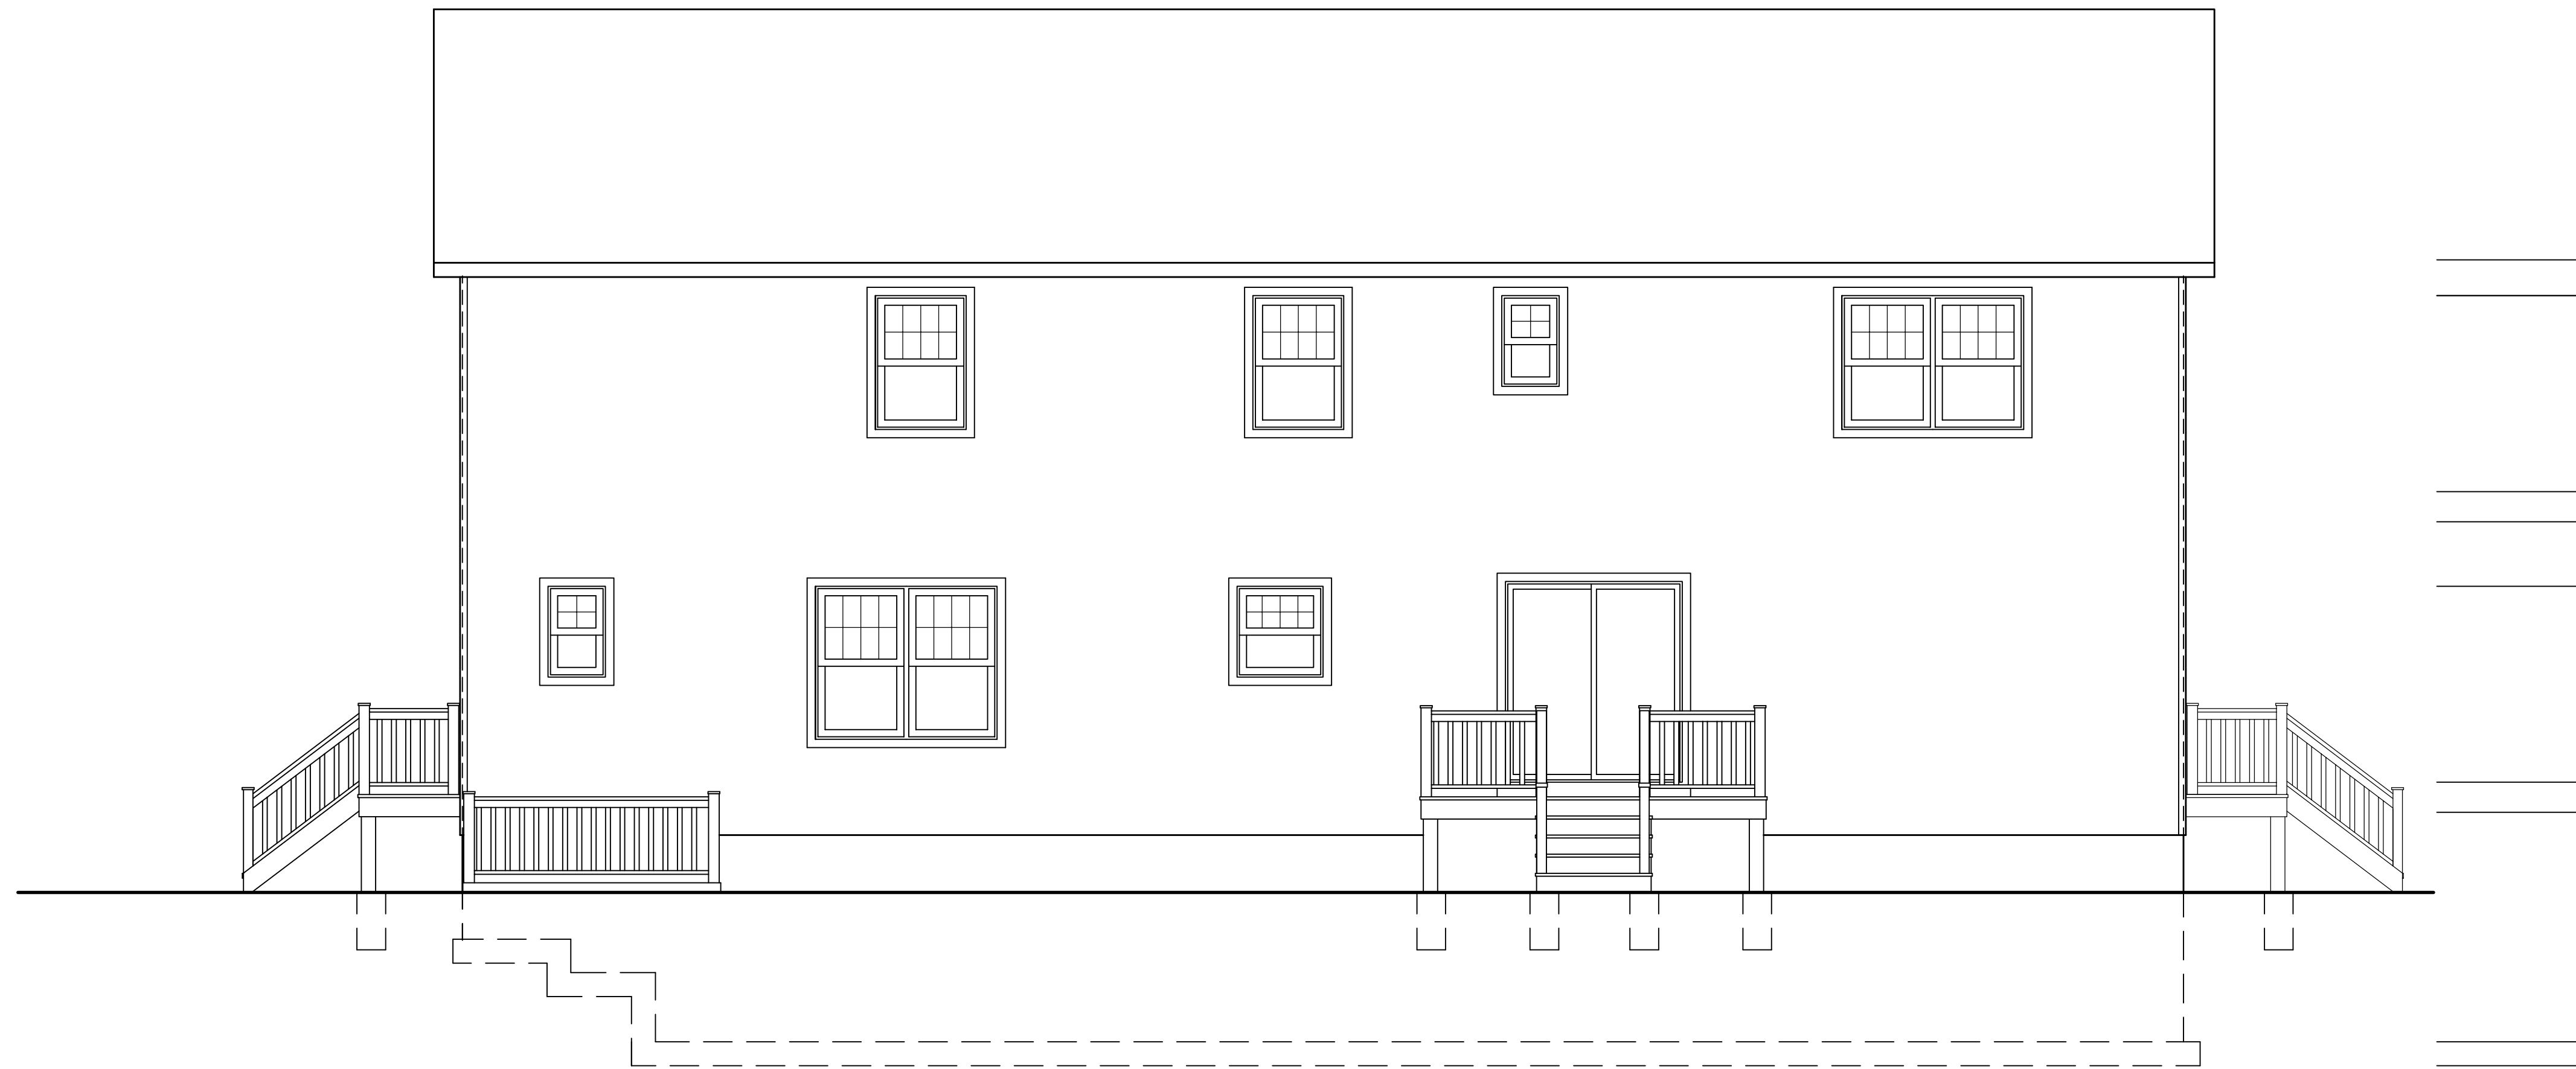

REAR ELEVATION

1/4"=1'-0" 03



FRONT ELEVATION

1/4"=1'-0" 05

KEYED NOTES

01



Adamson Riva & Lepley
ARCHITECTS, AIA

124A NORTH MAIN STREET
FORKED RIVER, N.J. 08731
TEL: 609 | 693.9191
FAX: 609 | 971.1999

110 MARTER AVENUE, UNIT 303
MOORESTOWN, N.J. 08057
TEL: 856 | 222.4652

SCOTT C. LEPLEY, AIA
N.J. LIC. NO. 21A100818200

FLAVIO G. RIVA, AIA
N.J. LIC. NO. 21A101638800
PA. LIC. NO. RA403080

JOSEPH F. ADAMSON, AIA
N.J. LIC. NO. 21A101601700
VT. LIC. NO. 28942

CONSULTANT:

CONSULTANT:

NO.	DATE	DESCRIPTION:
	11/14/19	PRELIM REVIEW
	12/18/19	REDESIGN
	01/16/20	REVISIONS
	01/22/20	REVISIONS

PROJECT: **PROPOSED DWELLING FOR JOHN & ROSALIE ROBERTSON**
BENGAL BOULEVARD
BARNEGAT TOWNSHIP, OCEAN COUNTY
NEW JERSEY, 08005

PROJECT NO. M19120

TITLE:
EXTERIOR ELEVATIONS

DRAWING:
A3.0

DWG. BY: REM CHKD. BY: JFA


THIS DRAWING SHALL NOT BE USED FOR CONSTRUCTION UNLESS A PROFESSIONAL'S SEAL AND SIGNATURE ARE ON THE DRAWING

COPYRIGHT © 2019 ADAMSON RIVA & LEPLEY ARCHITECTS



RIGHT SIDE ELEVATION

1/4"=1'-0" 03

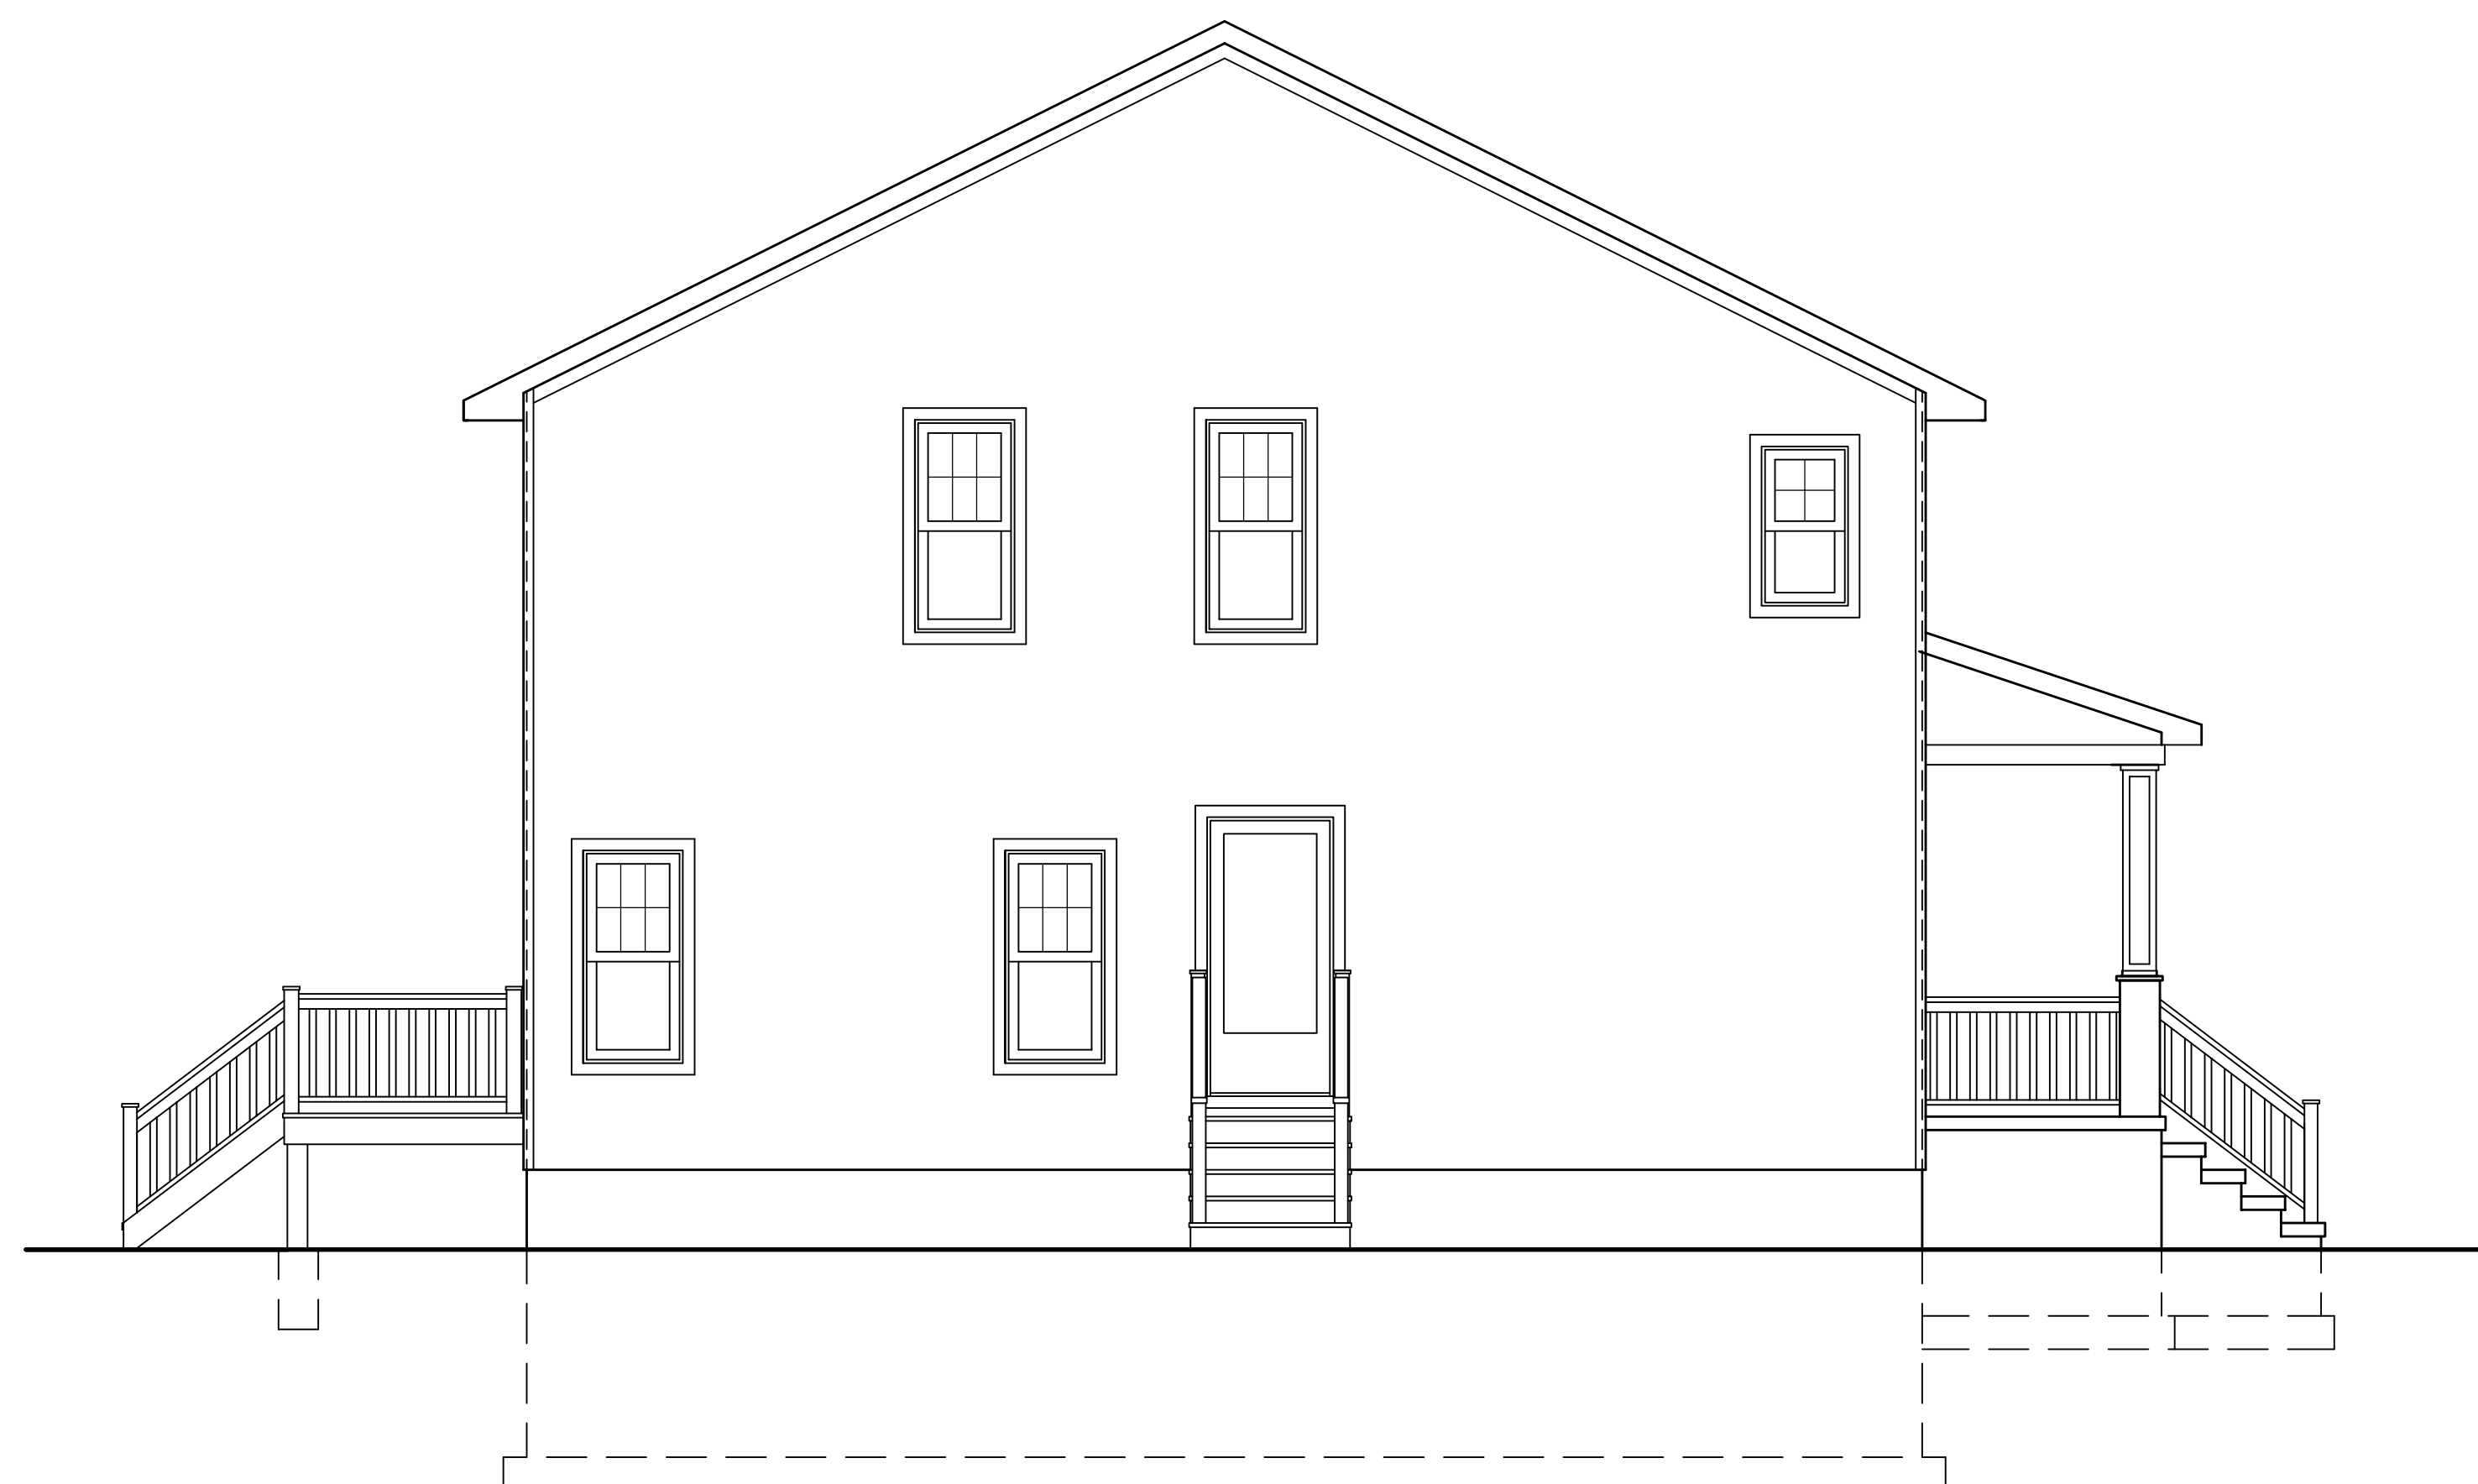


LEFT SIDE ELEVATION

1/4"=1'-0" 05

KEYED NOTES

01

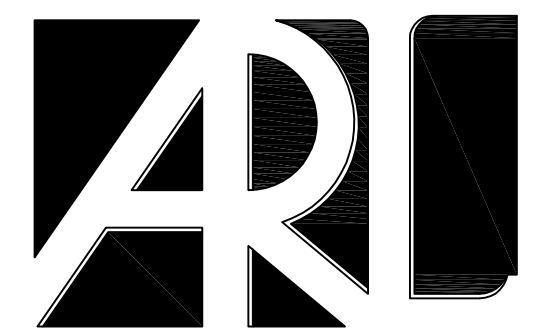

Adamson Riva & Lepley
ARCHITECTS, AIA

124A NORTH MAIN STREET
FORKED RIVER, N.J. 08731
TEL: 609 | 693.9191
FAX: 609 | 971.1999

110 MARTER AVENUE, UNIT 303
MOORESTOWN, N.J. 08057
TEL: 856 | 222.4652

SCOTT C. LEPLEY, AIA
N.J. LIC. NO. 21A100818200

FLAVIO G. RIVA, AIA
N.J. LIC. NO. 21A101638800
PA. LIC. NO. RA403080

JOSEPH F. ADAMSON, AIA
N.J. LIC. NO. 21A101601700
VT. LIC. NO. 28942

CONSULTANT:

CONSULTANT:

NO.	DATE	DESCRIPTION:
	11/14/19	PRELIM REVIEW
	12/18/19	REDESIGN
	01/16/20	REVISIONS
	01/22/20	REVISIONS

PROJECT: **PROPOSED DWELLING FOR JOHN & ROSALIE ROBERTSON**
BENGAL BOULEVARD
BARNEGAT TOWNSHIP, OCEAN COUNTY
NEW JERSEY, 08005

PROJECT NO. M19120

TITLE:
EXTERIOR ELEVATIONS

DRAWING:
A3.1

DWG. BY: REM CHKD. BY: JFA

THIS DRAWING SHALL NOT BE USED FOR CONSTRUCTION UNLESS A PROFESSIONAL'S SEAL AND SIGNATURE ARE ON THE DRAWING

COPYRIGHT © 2019 ADAMSON RIVA & LEPLEY ARCHITECTS