



4 Front Elevation
SCALE: 1/8" = 1'-0"

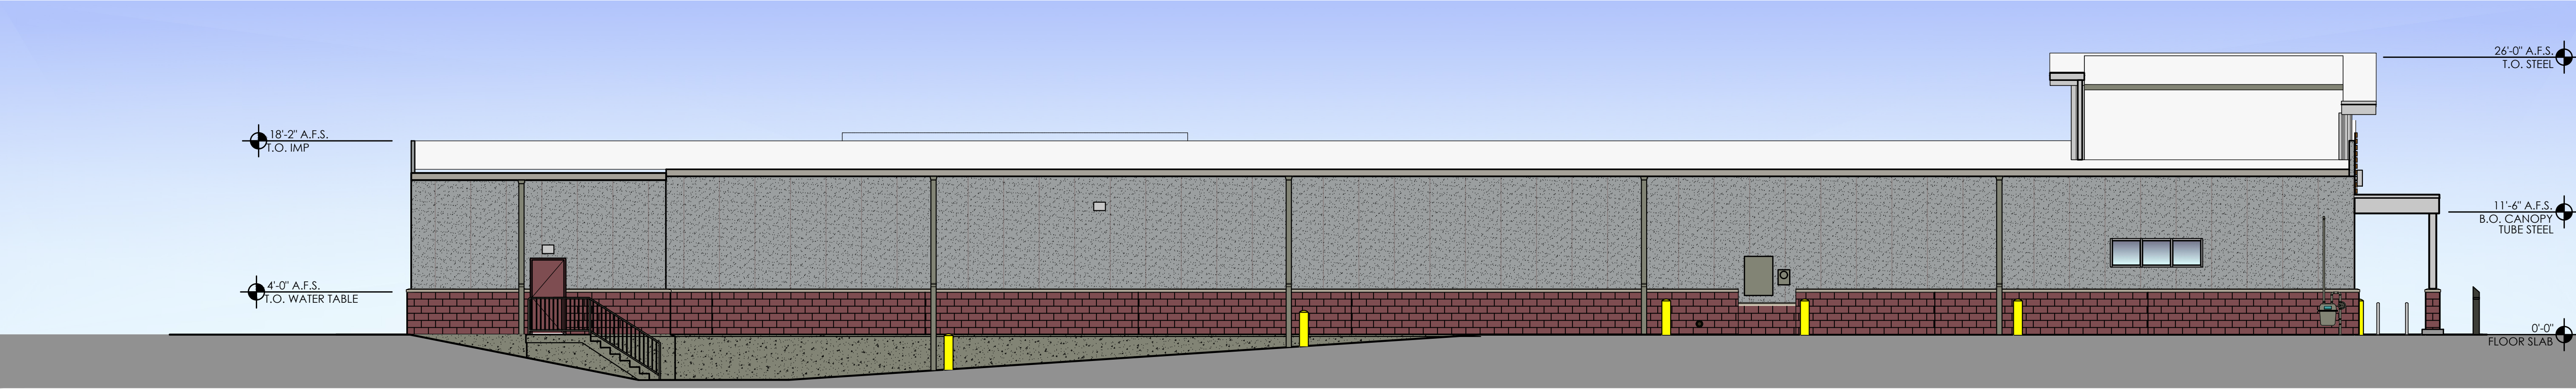

3 Rear Elevation
SCALE: 1/8" = 1'-0"

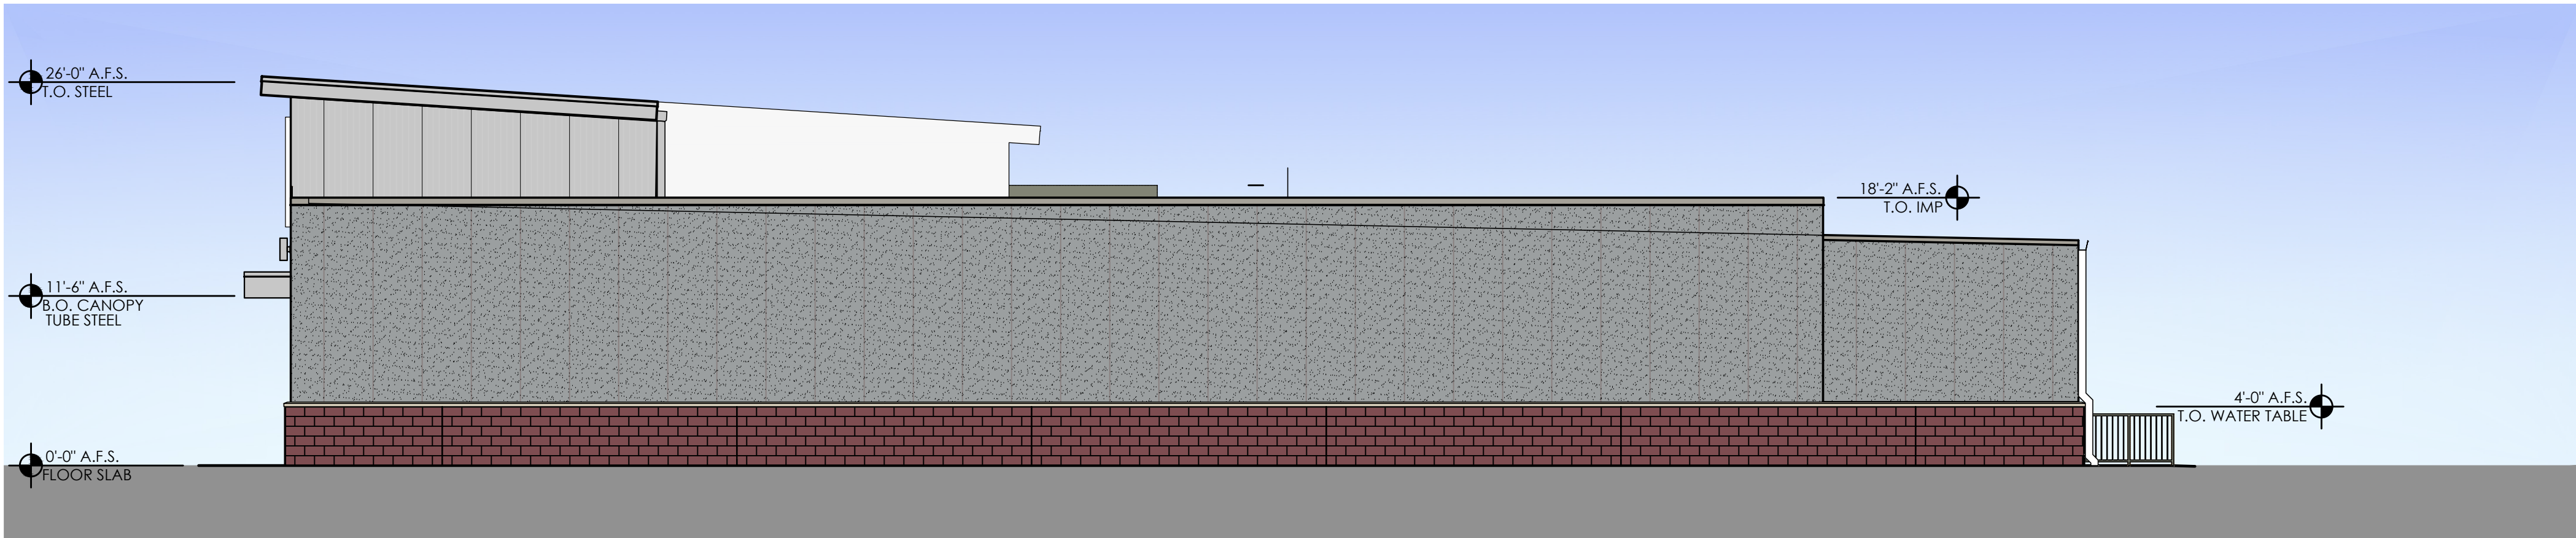

2 Side Elevation
SCALE: 1/8" = 1'-0"



1 Side Elevation
SCALE: 1/8" = 1'-0"

Please note that the colors shown here are a graphical representation to show contrast in materials only. Due to the nature of electronic media, colors may vary depending on computer or printer used.

For review of actual colors, a material sample board should be created on a project specific basis.

SIGNAGE			
DESCRIPTION	QUANTITY	SQ. FT. PER SIGN	TOTALS
TOWER SIGN	2	46.6	93.2
TOTAL SIGNAGE			93.2
SIGNAGE IS SHOWN FOR REFERENCE ONLY AND SHALL BE UNDER SEPARATE PERMIT SUBMITTAL			

Copyright © 2025

APD Engineering and Architecture, LLC
06/12/2025

Drawing Alteration

It is a violation of law for any person, unless acting under the direction of licensed Architect, Professional Engineer, Landscape Architect, or Land Surveyor to alter any item on this document in any way. Any licensee who alters this document is required by law to affix his or her seal and to add the notation "Altered By" followed by his or her signature and the specific description of the alteration or revision.

DO NOT SCALE PLANS

Copying, Printing, Software and other processes required to produce these prints can stretch or shrink the actual paper or layout. Therefore, scaling of this drawing may be inaccurate. Contact Architect with any need for additional dimensions or clarifications.

Issued: Date:

A	
B	
C	
D	
E	

Revisions: Date:


1	
2	
3	
4	
5	
6	
7	
8	
9	
10	
11	
12	

PROJECT ARCHITECT/ENGINEER

PROJECT LEAD

NOT FOR
CONSTRUCTION

Seal Seal

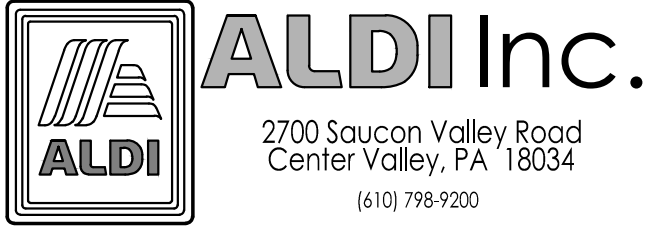

ALDI Inc. Store #: XX
Barnegat NJ
10 Barnegat Boulevard
Barnegat NJ, 08005
Ocean City County
Project Name & Location:

Exterior
Elevations
Drawing Name:
Prototype: V9.0 Project No. 24-0464
Type: GROUND UP
Drawn By: ARC A-201
Scale: As Noted Drawing No.