

BARNEGAT BOULEVARD

LOCATION OF DOUBLE POLE MOUNTED LED LUMINAIRE (TYP.)

- 1.00 FOOTCANDLE (TYP.)
- 0.50 FOOTCANDLE (TYP.)
- 0.25 FOOTCANDLE (TYP.)

LOCATION OF SINGLE POLE MOUNTED LED LUMINAIRE (TYP.)

POLE SHALL BE INSTALLED A MINIMUM OF 3'-0" BEHIND CURB LINE TO PREVENT VEHICLE CONFLICTS

CONSTRUCT (TYP.) PARKING LOT LIGHTING SYSTEM, INCLUDING SINGLE AND DOUBLE POLE MOUNTED LED LUMINAIRES, CONCRETE FOOTINGS, WIRING, CONDUIT, CONNECTIONS, CONTROL SYSTEM, AND ALL NECESSARY APPURTENANCES FOR A COMPLETE FUNCTIONING SYSTEM (SEE LIGHTING DETAIL SHEET FOR SCHEDULE)

CONSTRUCTION SEQUENCE:
 1. OVERALL LIGHTING PLAN SHOWN, CONTRACTOR TO REVIEW AND COORDINATE FINAL LIGHT CONSTRUCTION SEQUENCE IN ACCORDANCE WITH PHASING SCHEDULE AND TO COORDINATE WITH EXISTING LIGHTING SUCH THAT ADEQUATE LIGHTING IS PROVIDED AT ALL TIMES FOR EMPLOYEE AND PEDESTRIAN PARKING AND ACCESS FOR ALL PHASES, INCLUDING ANY NECESSARY TEMPORARY LIGHTING.


WEST BAY AVENUE (CR 554)

LIGHTING PLAN

SCALE: 1" = 30'

NOTE:
 CONTRACTOR SHALL SUBMIT A SIGNED AND SEALED ELECTRICAL PLAN SHOP DRAWING (BY A LICENSED ELECTRICIAN) FOR FURTHER REVIEW, DETAILING ALL ELECTRICAL UPGRADES, INCLUDING THE LAYOUT OF ALL CONDUIT AND HAND HOLES, SIZING OF ALL CONDUIT, HAND HOLES, AND WIRE, MOUNTING AND CONNECTIONS OF ALL FIXTURES, AND ALL OTHER WORK NECESSARY FOR A COMPLETE INSTALLATION.

- NOTES:
- CONTRACTOR TO REVIEW EXISTING AND PROPOSED SITE CONDITIONS AND PHASING PLAN AND MAKE FINAL DETERMINATION AS FINAL PHASE LINES, SUCH THAT DURING ALL CONSTRUCTION, SAFE AND ADEQUATE PARKING AND LIGHTING IS PROVIDED FOR ALL PHASES.
 - CONTRACTOR IS ADVISED TO VISIT THE SITE AND BECOME FAMILIAR WITH EXISTING CONDITIONS, AS SITE CONDITIONS MAY PRESENTLY DIFFER FROM THE 'EXISTING CONDITIONS PLAN'. TOWNSHIP TAKES NO LIABILITY FOR PROPOSAL SUBMITTED BY CONTRACTOR WHO DID NOT PERFORM SITE VISIT AND REVIEW EXISTING CONDITIONS.

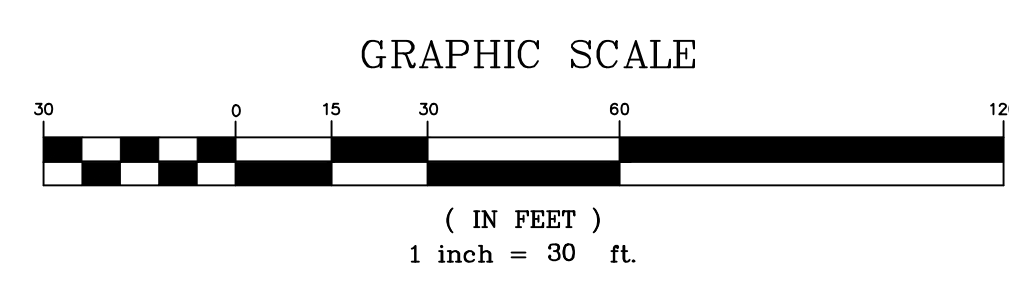

"KNOW WHAT'S BELOW"

CALL BEFORE YOU DIG
 NEW JERSEY ONE CALL
 DIAL 811 OR 800-272-1000
 "IT IS THE LAW"

OMEX, INC. MECHANICAL & ELECTRICAL ENGINEERS
 T: (201) 444-5333 F: (201) 444-0333
 ALAN ALON, PE, STRUCTURAL ENGINEER
 OTC: 908-252-8500 FAX: 908-252-8507
 ONE ASSOCIATES, CONSULTING AND MUNICIPAL ENGINEERS
 804 9TH ST. F22-410-2526P FAX: 609-896-1646
 LORNA CONSULTING ENGINEERS, TECHNICAL CONSULTANTS
 T: (609) 776-6160 F: (609) 776-6162

GREGORY R. VALES, PE, PP
 N.J. LICENSE #A24ED344800

THE GOLDSTEIN PARTNERSHIP
 ARCHITECTS
 515 VALLEY STREET, SUITE 110, MAPLEWOOD, NJ 07040
 OFFICE: 973-761-4550
 COPYRIGHT ©2019 BY THE GOLDSTEIN PARTNERSHIP. ALL RIGHTS RESERVED.

BARNEGAT MUNICIPAL BUILDING
 900 WEST BAY AVENUE
 BARNEGAT, NJ 08005

LIGHTING PLAN
 SCALE: AS NOTED
 DATE: 05/01/20
 DWN: DMG
 CND: KJO

THIS DRAWING IS INCOMPLETE UNLESS USED WITH ALL OTHER CONTRACT DOCUMENTS.

DRAWING NUMBER
C-6
 SHEET 82 OF 97