
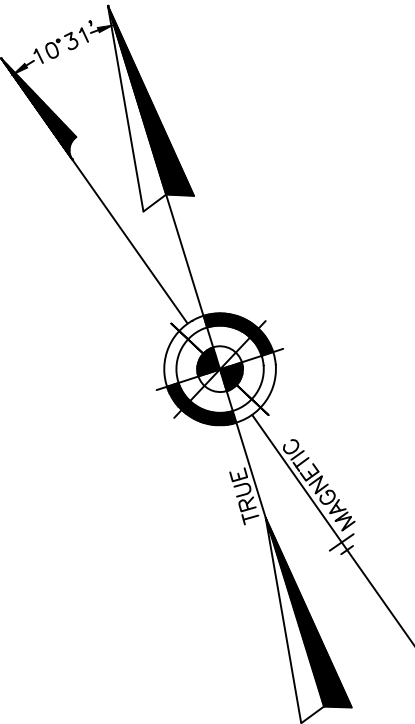


REVISIONS		
DATE	NAME	NO.
9-16-2020	CHARLES E. ADAMSON	42627
11-16-2021	CHARLES E. ADAMSON	42627

NOTE:  
THIS SHEET HAS BEEN DRAWN USING COMPUTER AIDED DRAFTING/DESIGN  
(CAD/D) AND COORDINATE GEOMETRY (COGO).

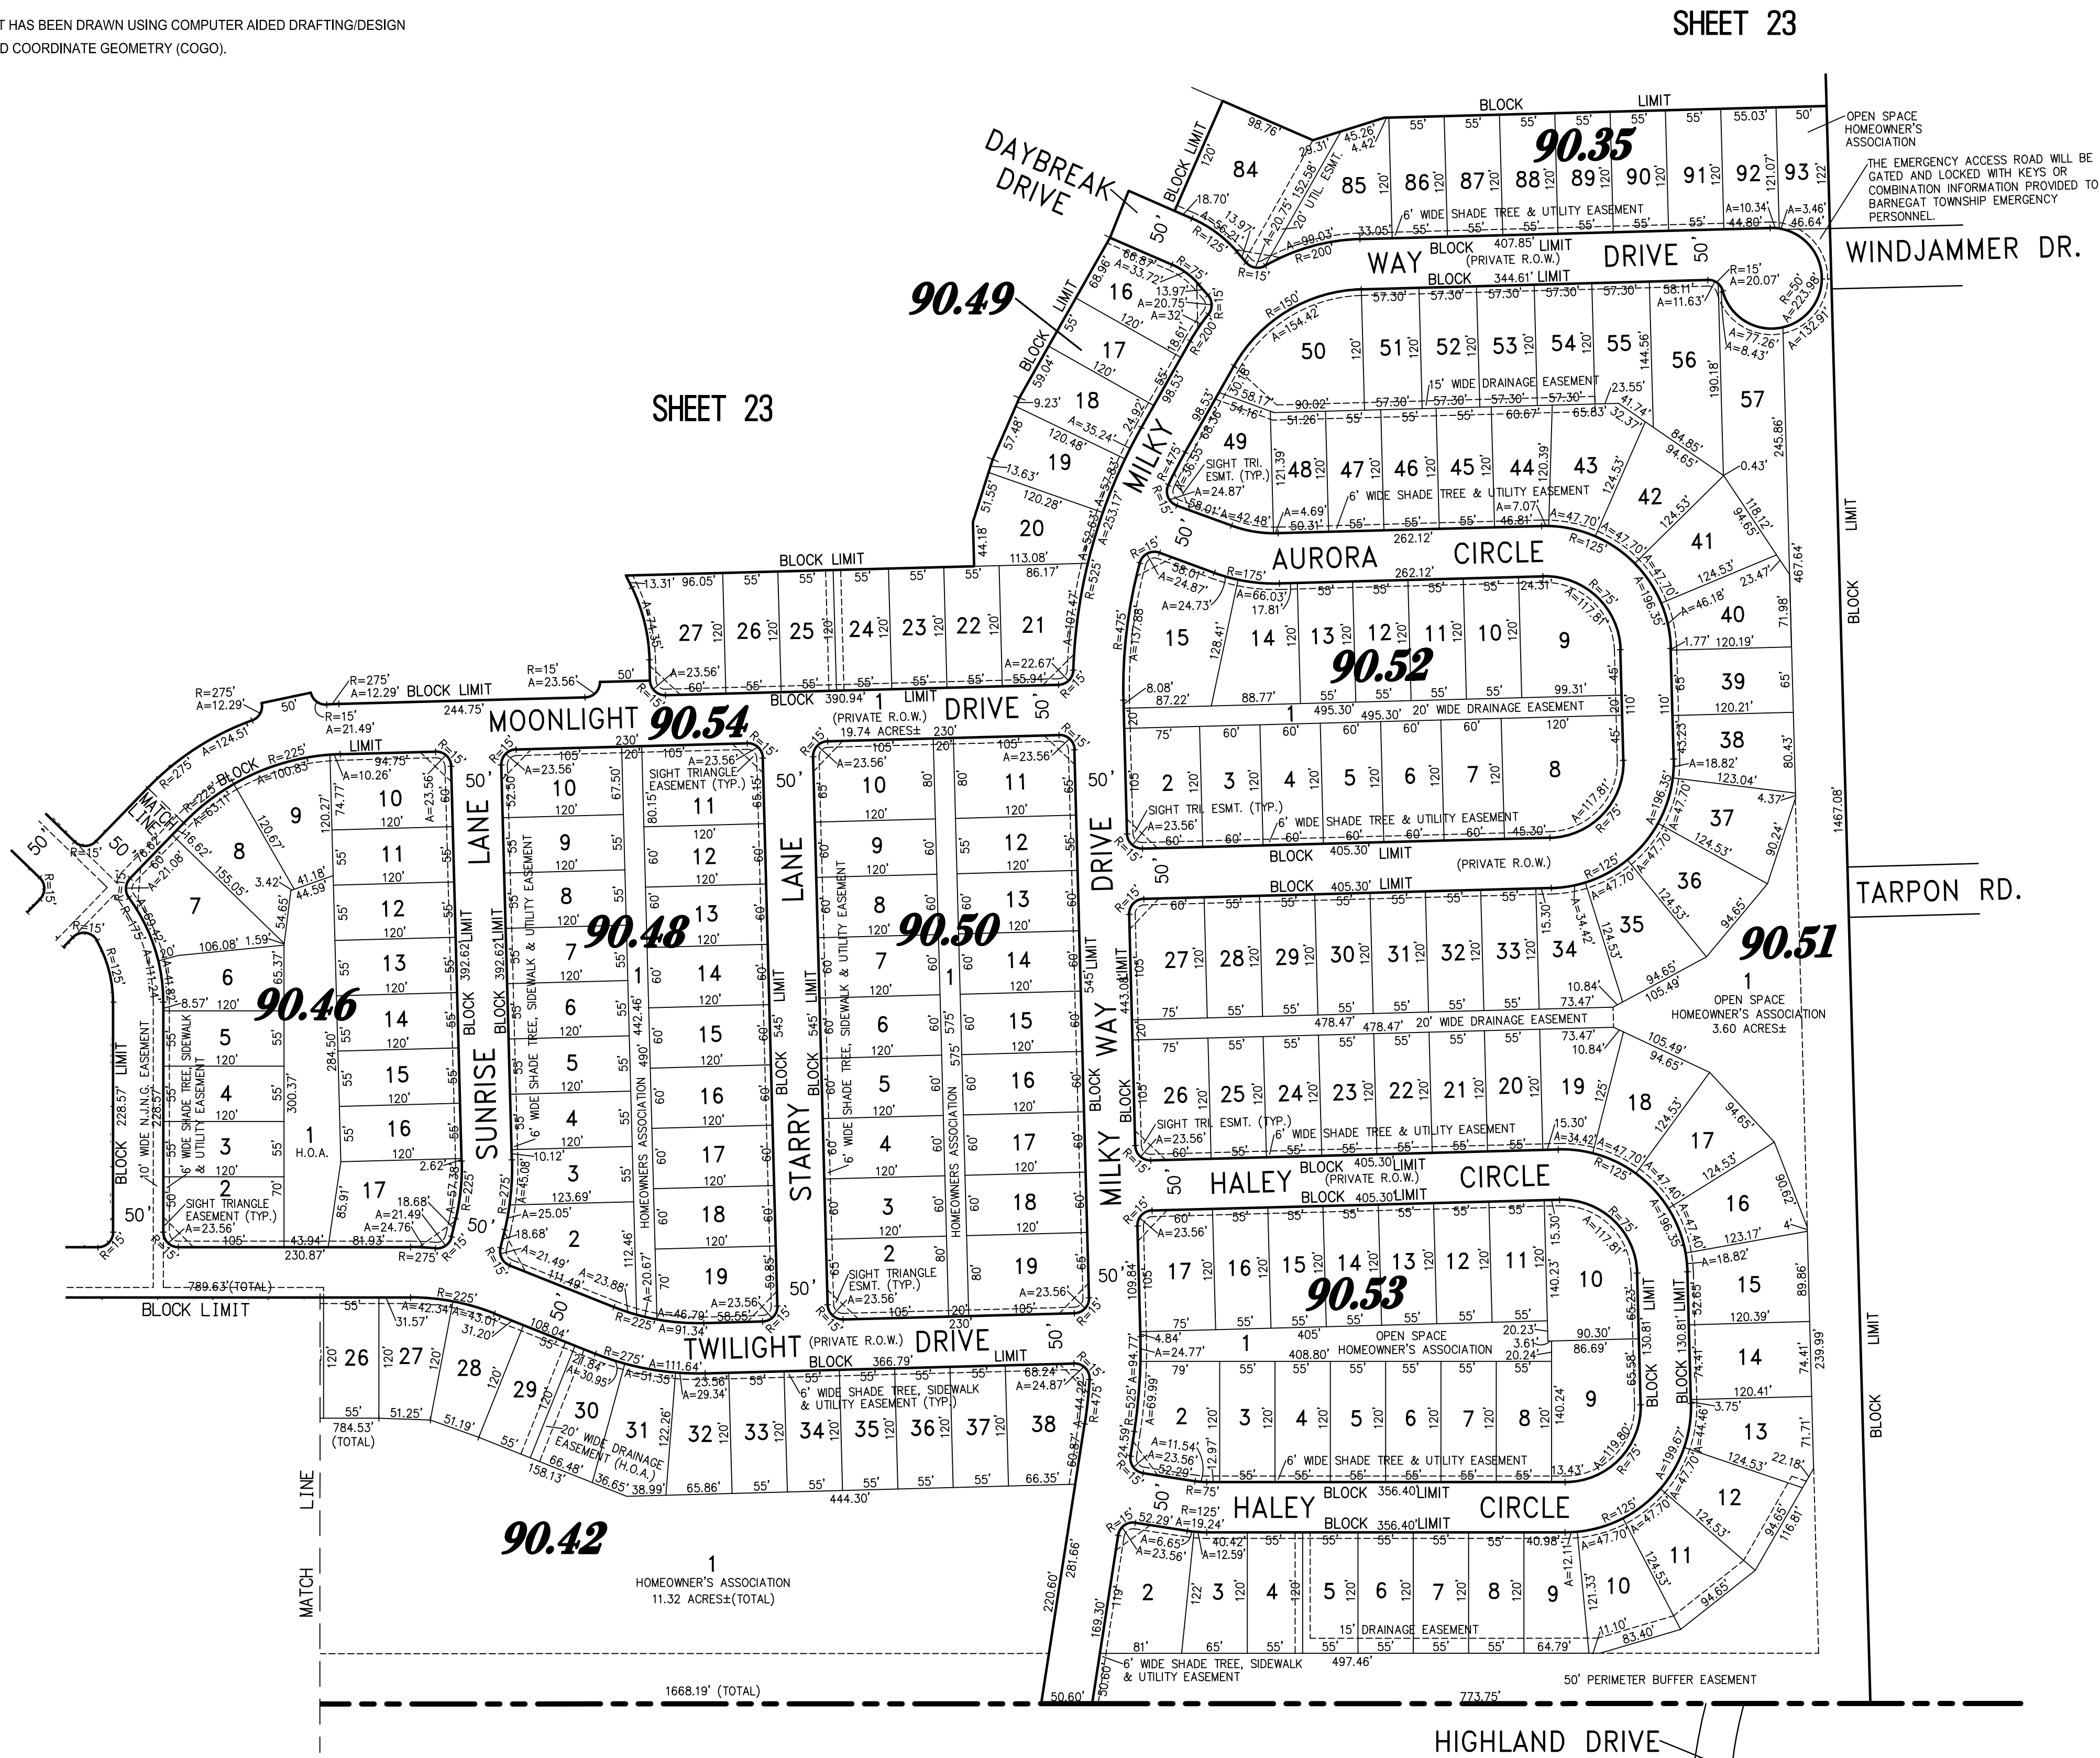

TOWNSHIP OF STAFFORD  
COUNTY OF OCEAN

TAX MAP  
TOWNSHIP OF BARNEGAT

OCEAN COUNTY NEW JERSEY  
SCALE: 1" = 100' DATE: 8-14-2018  
CRAIG F. REMINGTON LAND SURVEYOR LIC. NO. 23924  
REMINGTON, VERNICK & VENA ENGINEERS  
9 ALLEN STREET, TOMS RIVER, NJ 08753  
(732) 286-9220, FAX (732) 505-8416  
WEB SITE ADDRESS: WWW.RVE.COM  
TO SHOW CONDITIONS AS OF 11-23-2021