Copyright Nolice/License Agreement
The copyrighted plans combined in this package ("Plans") are not
for re-use. They are licensed only to you as a client of the Creative
Minds Group Architecture, LLC. Carefully read the following license

Minds Group Architecture, Lcc. Solicity
ferms.

By using these plans, you are indicating your acceptance of the
following terms and conditions:

1. In return for payment of an architectural fee, the Creative
Minds Group Architecture, LLC grants you a license to use the

- Minds Group Architecture, LLC grants you a license to use the plans.
 You may use the Plans for construction of only one residence.
 You may not make any occles of the Plans for any purpose,
 except in the case of reconcubile veilurns (multiple sets) as
 needed to build one residence.
 You may enough the plans to third parties,
 portractors and subcontractors, but only as necessary to
 assist you in the construction of the residence depicted on the
 Plans. You agree to rectieve all learned Plan documents after
 such assistance is completed.
 The Creative Minds Group Architecture, LLC retains copyrights
 to and ownership of the Plans. Your payment of a fee for use
 of the Plans does not transfer any right, tills or increast in the
 Plans except as provided in the libans agreement.
 This libense agreement remains in affect with the original citient
 whose name appears in the THE Block. Nether the libenses nor
 the Plans may be transferred to, or raused by, third parties.
 Any form of direct reproduction of these drawings and Jesign
 in whole or in part is prohibited unloss authorized in writing by
 the Architect.


AN REVIEW SHALL BE IN ACCORDANCE WITH THE NEW JERSEY UNIFORM	
INSTRUCTION CODE INCLUDING ALL AMENDMENTS	

BUILDING	INTERNATIONAL RESIDENTIAL CODE - 2016 (w/ NJ EDITS N.J.A.C. 5:23-3.21	
ELECTRICAL	NATIONAL ELECTRICAL CODE (NFFA70) - 2017	
ENERGY	INTERNATIONAL ENERGY CONSERVATION CODE - 2015	
PLUMBING	NATIONAL STANDARD PLUMBING CODE 2018	
MECHANICAL.	INTERNATIONAL MECHANICAL CODE 2018	
FUEL GAS	INTERNATIONAL FUEL GAS CODE 2018	
FIRE	INTERNATIONAL FIRE CODE 2018	
FLOOD	NOT APPLICABLE	
REHAB	NOT APPLICABLE	
ELEVATOR	NOT APPLICABLE	
BARRIER FREE	NOT APPLICABLE	


SPRINKLERS (where applicable

NOT APPLICABLE

DESIGN LOADS		
FLOORS (LIVING AREAS)	40 psf live +12 psf dead	
FLOORS (BEDROOMS)	30 psf live +12 psf dead	
DECKS	60 psf live +12 psf dead	
STAIRS	40 psf live -6 psf dead	
ROOF LOAD	20 psf live -10 psf dead	
GUARDRAILS & HANDRAILS	200 psf live at any point along top	
ATTIC w/ STORAGE	20 psf live -6 psf dead	
ATTIC w/o STORAGE	10 psf live -6 psf dead	
STORAGE LIGHT HEAVY	125 psf 250 psf	

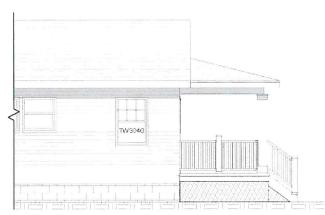



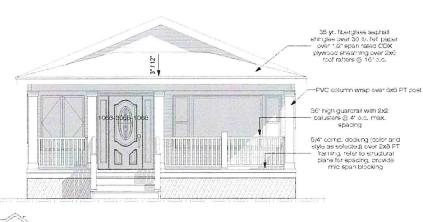










DID YOU CHANGE "ISSUED FOR?"

cover sheet, 3d perspective and proposed elevations

PEQUECT# 20-071 DATE ISSUED: 11-7-2020 for review only ISSUED FOR:

A₁

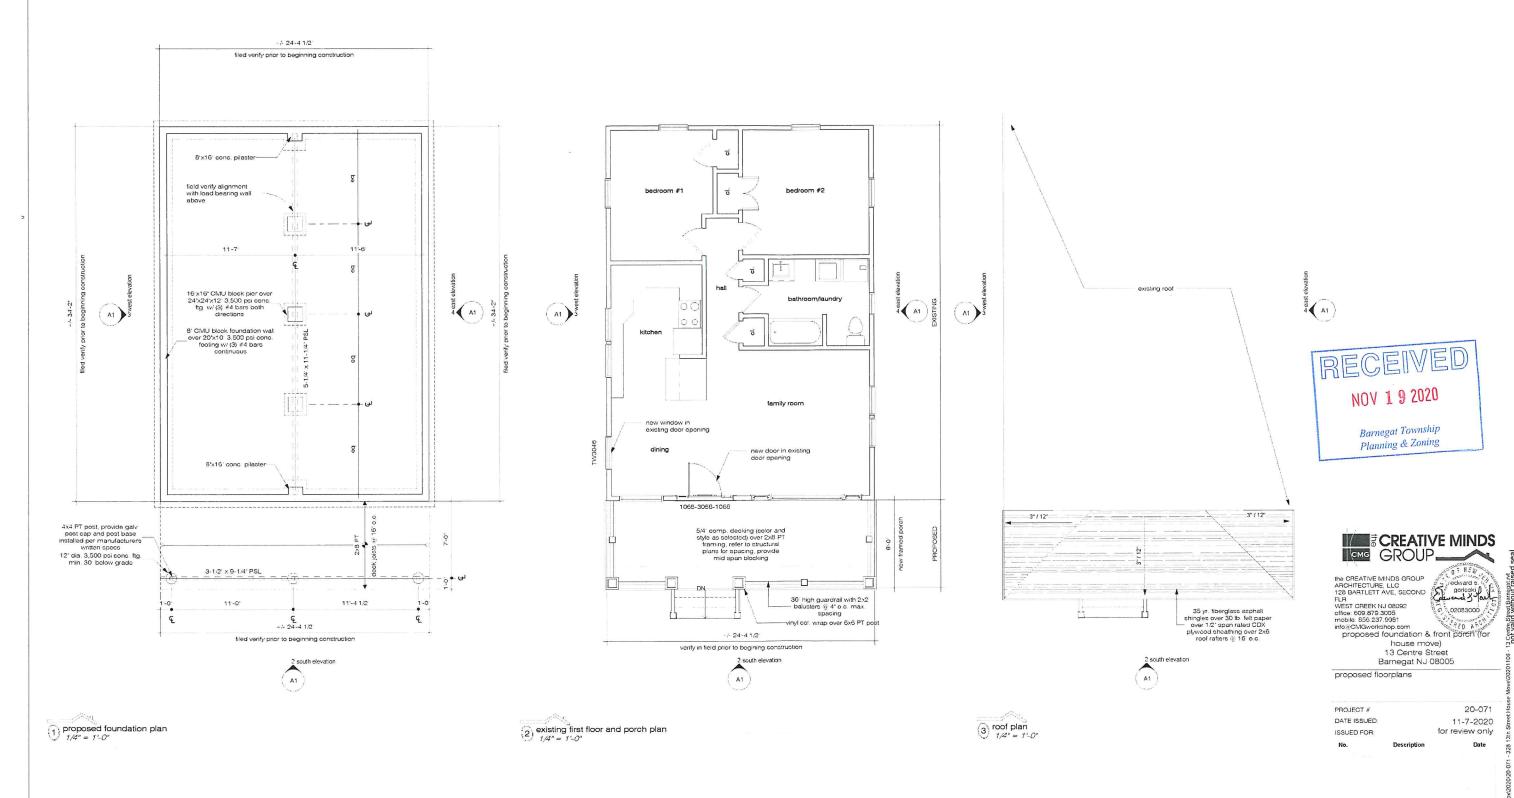

A2