

TAX MAP TOWNSHIP OF BARNEGAT

OCEAN COUNTY NEW JERSEY

SCALE: 1" = 100' DATE: 5-4-2005


CRAIG F. REMINGTON LAND SURVEYOR LIC. NO. 23924




REMINGTON, VERNICK & VENA ENGINEERS
9 ALLEN STREET, TOMS RIVER, N.J. 08753
(732) 286-9220, FAX (732) 505-8416
WEB SITE ADDRESS: WWW.RVVE.COM

TO SHOW CONDITIONS AS OF 11-23-2001

"THIS TAX MAP PLATE HAS BEEN DIGITALLY DRAWN USING COMPUTER-AIDED DRAFTING/DESIGN (CADD) AND COORDINATE GEOMETRY (COGO). IT IS BASED ON THE ORIGINAL DIGITALLY DRAWN TAX MAP PLATE BEARING THE OFFICIAL NEW JERSEY DIVISION OF TAXATION APPROVAL STAMP WITH APPROVAL DATE 17-31-2005 SERIAL NUMBER (898) AND SIGNATURES OF SIGNERS: JAMES J. COLL, CHIEF, LOCAL ASSESSMENT, SANTO C. DIDONATO, SUPERVISING FIELD REPRESENTATIVE. THE ORIGINAL DIGITALLY DRAWN TAX MAP PLATE WITH THE OFFICIAL APPROVAL STAMP IS ON FILE WITH THE TOWNSHIP OF BARNEGAT ENGINEER."

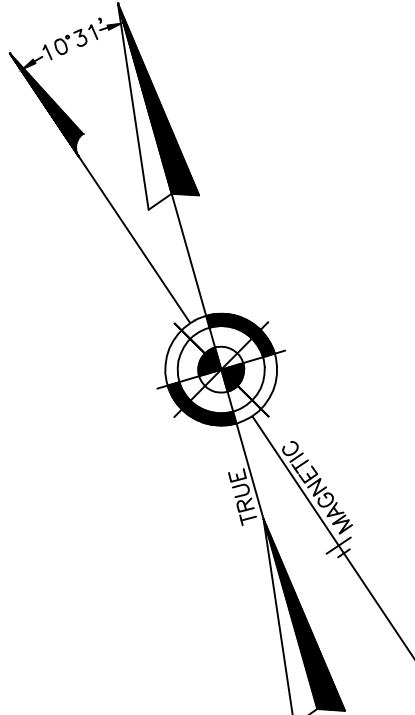

SHEET 22

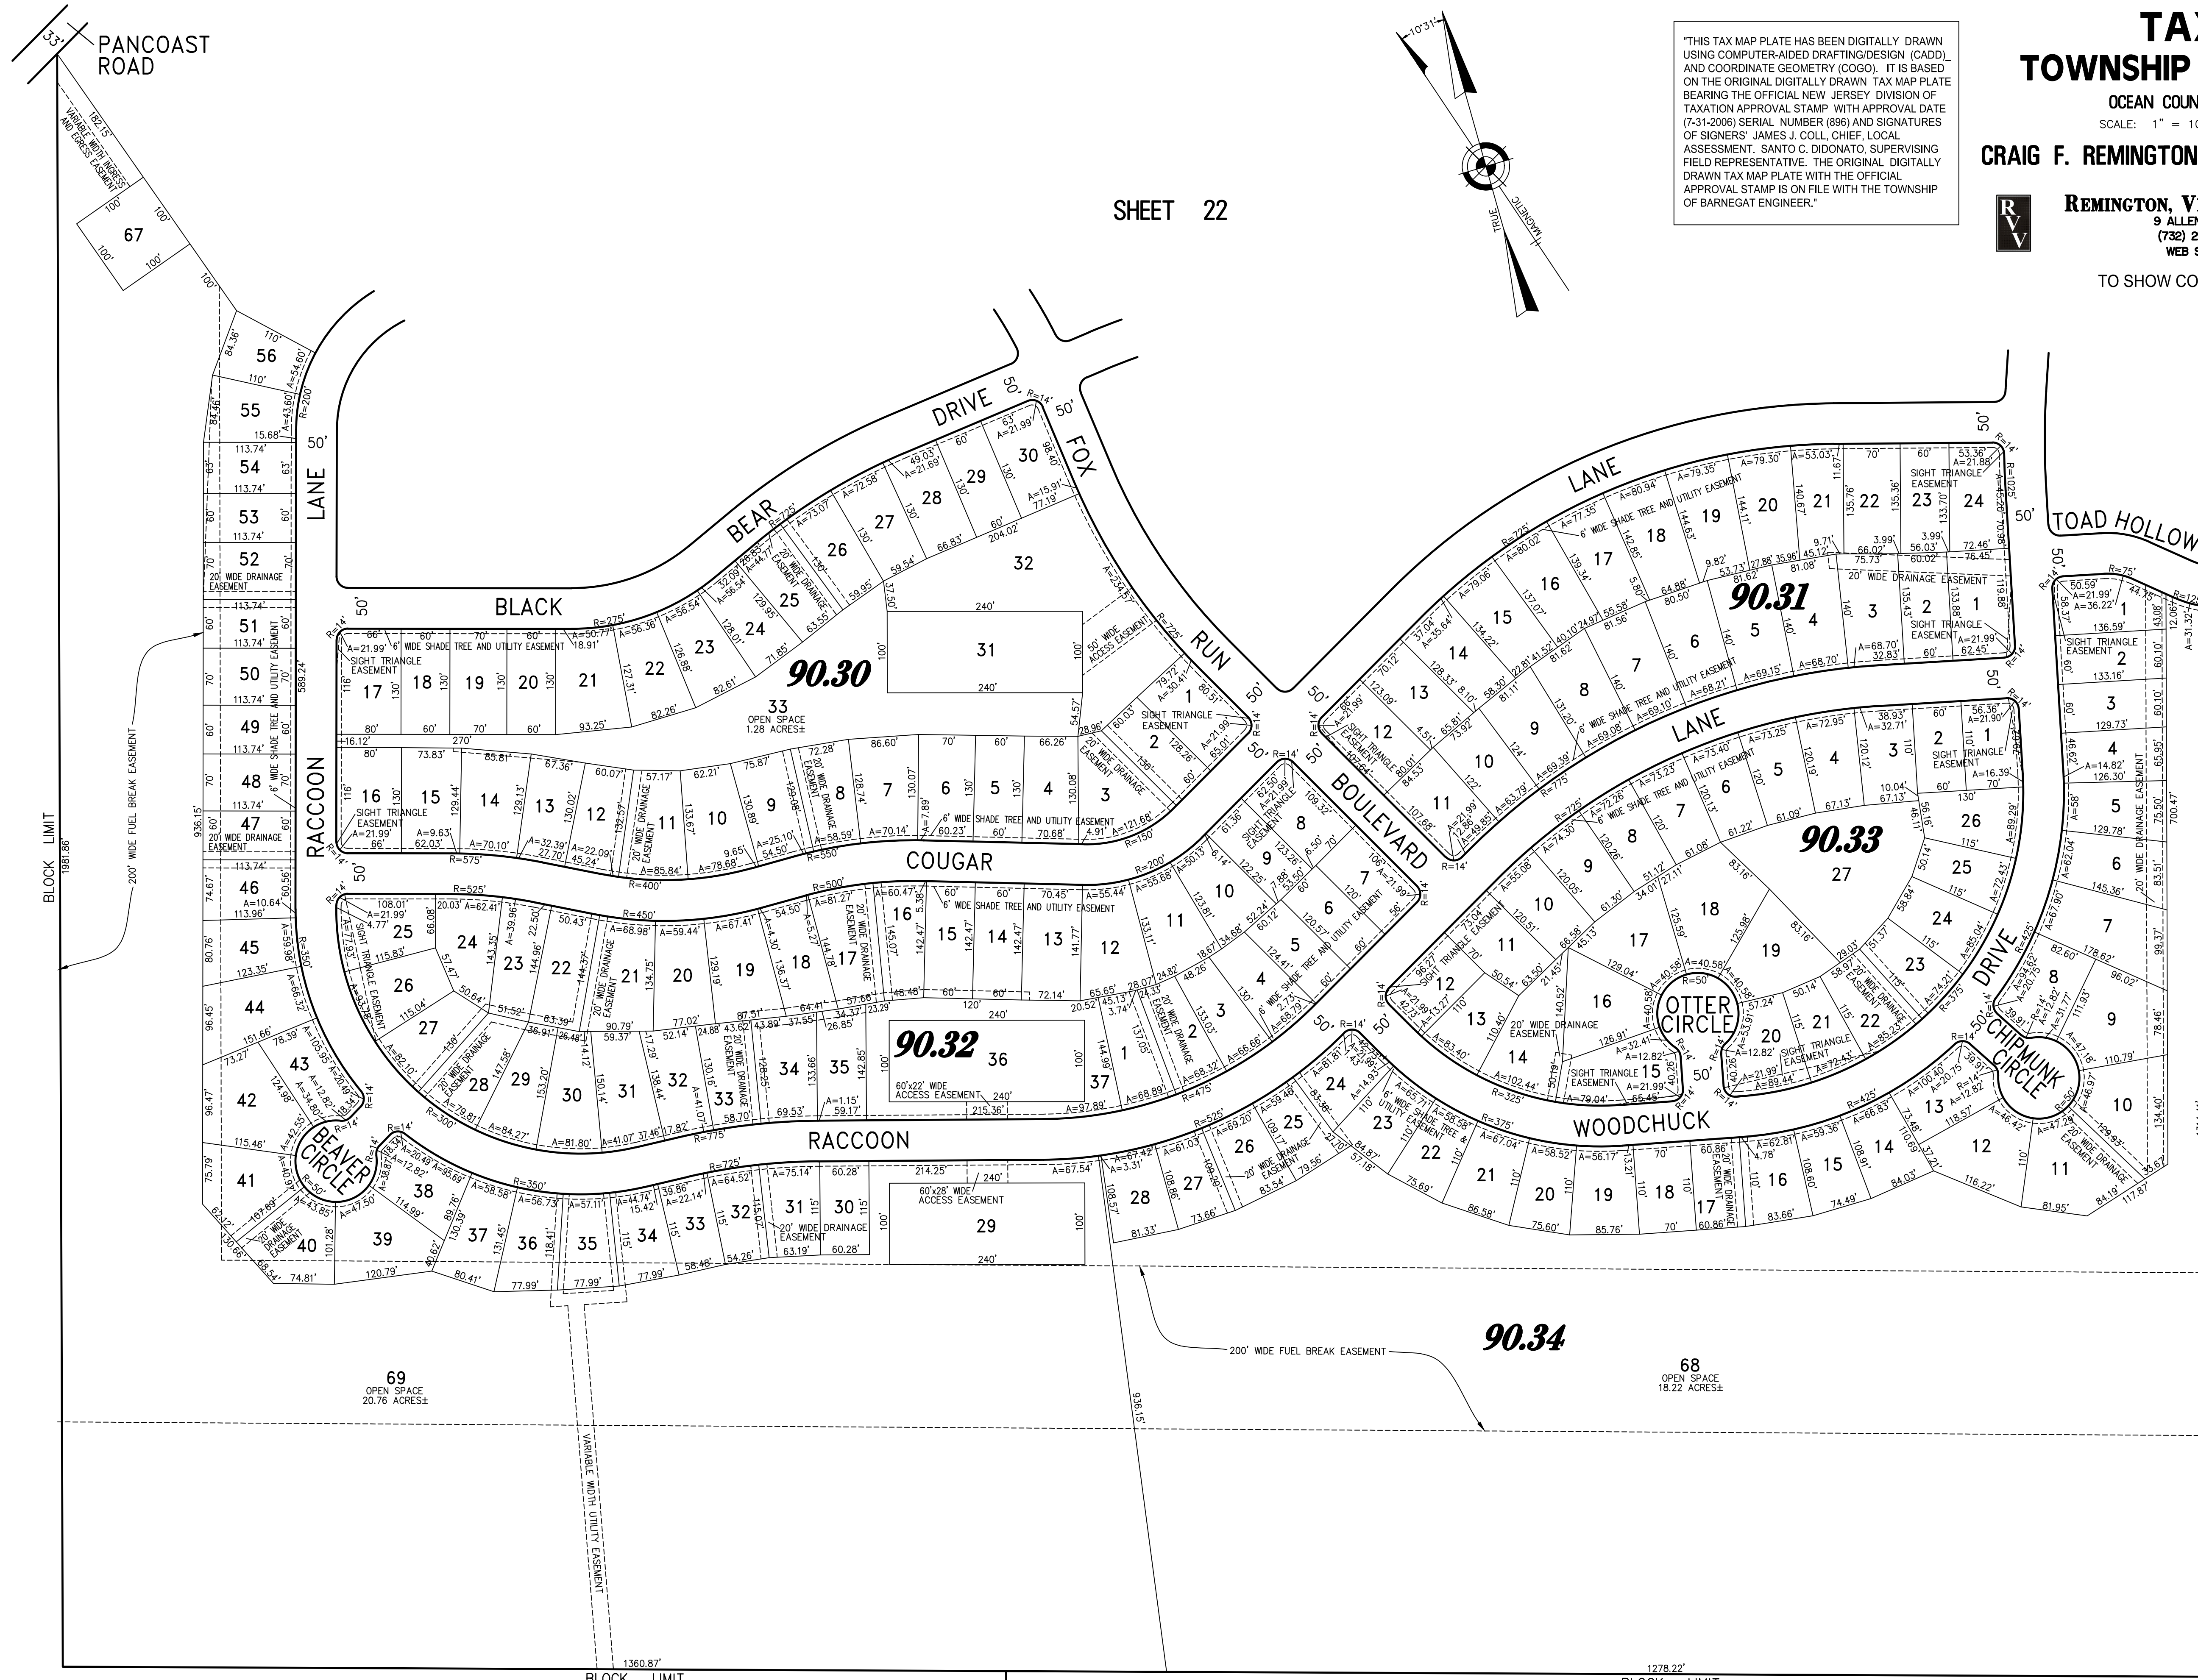

SHEET 18

SHEET 19

SHEET 20

SHEET 23

PART OF OLD PLATES 20 & 21

REVISIONS		
5-25-2008	CRAIG F. REMINGTON	23924
12-31-2011	CRAIG F. REMINGTON	23924
3-12-2013	CRAIG F. REMINGTON	23924
11-28-2017	CHARLES E. ADAMSON	42627
12-28-2018	CHARLES E. ADAMSON	42627