

OLD PLATE 30

SHEET 26

SHEET 31

TAX MAP TOWNSHIP OF BARNEGAT



OCEAN COUNTY NEW JERSEY
SCALE: 1" = 100' DATE: 9-15-2004

CRAIG F. REMINGTON LAND SURVEYOR LIC. NO. 23924



REMINGTON, VERNICK & VENA ENGINEERS
9 ALLEN STREET, TOMS RIVER, NJ 08753
(732) 286-9220, FAX (732) 505-8416
WEB SITE ADDRESS: WWW.RVVE.COM

THIS TAX MAP PLATE HAS BEEN DIGITALLY DRAWN USING COMPUTER-AIDED DRAFTING/DESIGN (CADD) AND COORDINATE GEOMETRY (COGO). IT IS BASED ON THE ORIGINAL DIGITALLY DRAWN TAX MAP PLATE BEARING THE OFFICIAL NEW JERSEY DIVISION OF TAXATION APPROVAL STAMP WITH APPROVAL DATE (7-31-2006) SERIAL NUMBER (896) AND SIGNATURES OF SIGNERS J. COLL, CHIEF, LOCAL ASSESSMENT, SANTO C. DIDONATO, SUPERVISING FIELD REPRESENTATIVE. THE ORIGINAL DIGITALLY DRAWN TAX MAP PLATE WITH THE OFFICIAL APPROVAL STAMP IS ON FILE WITH THE TOWNSHIP OF BARNEGAT ENGINEER.

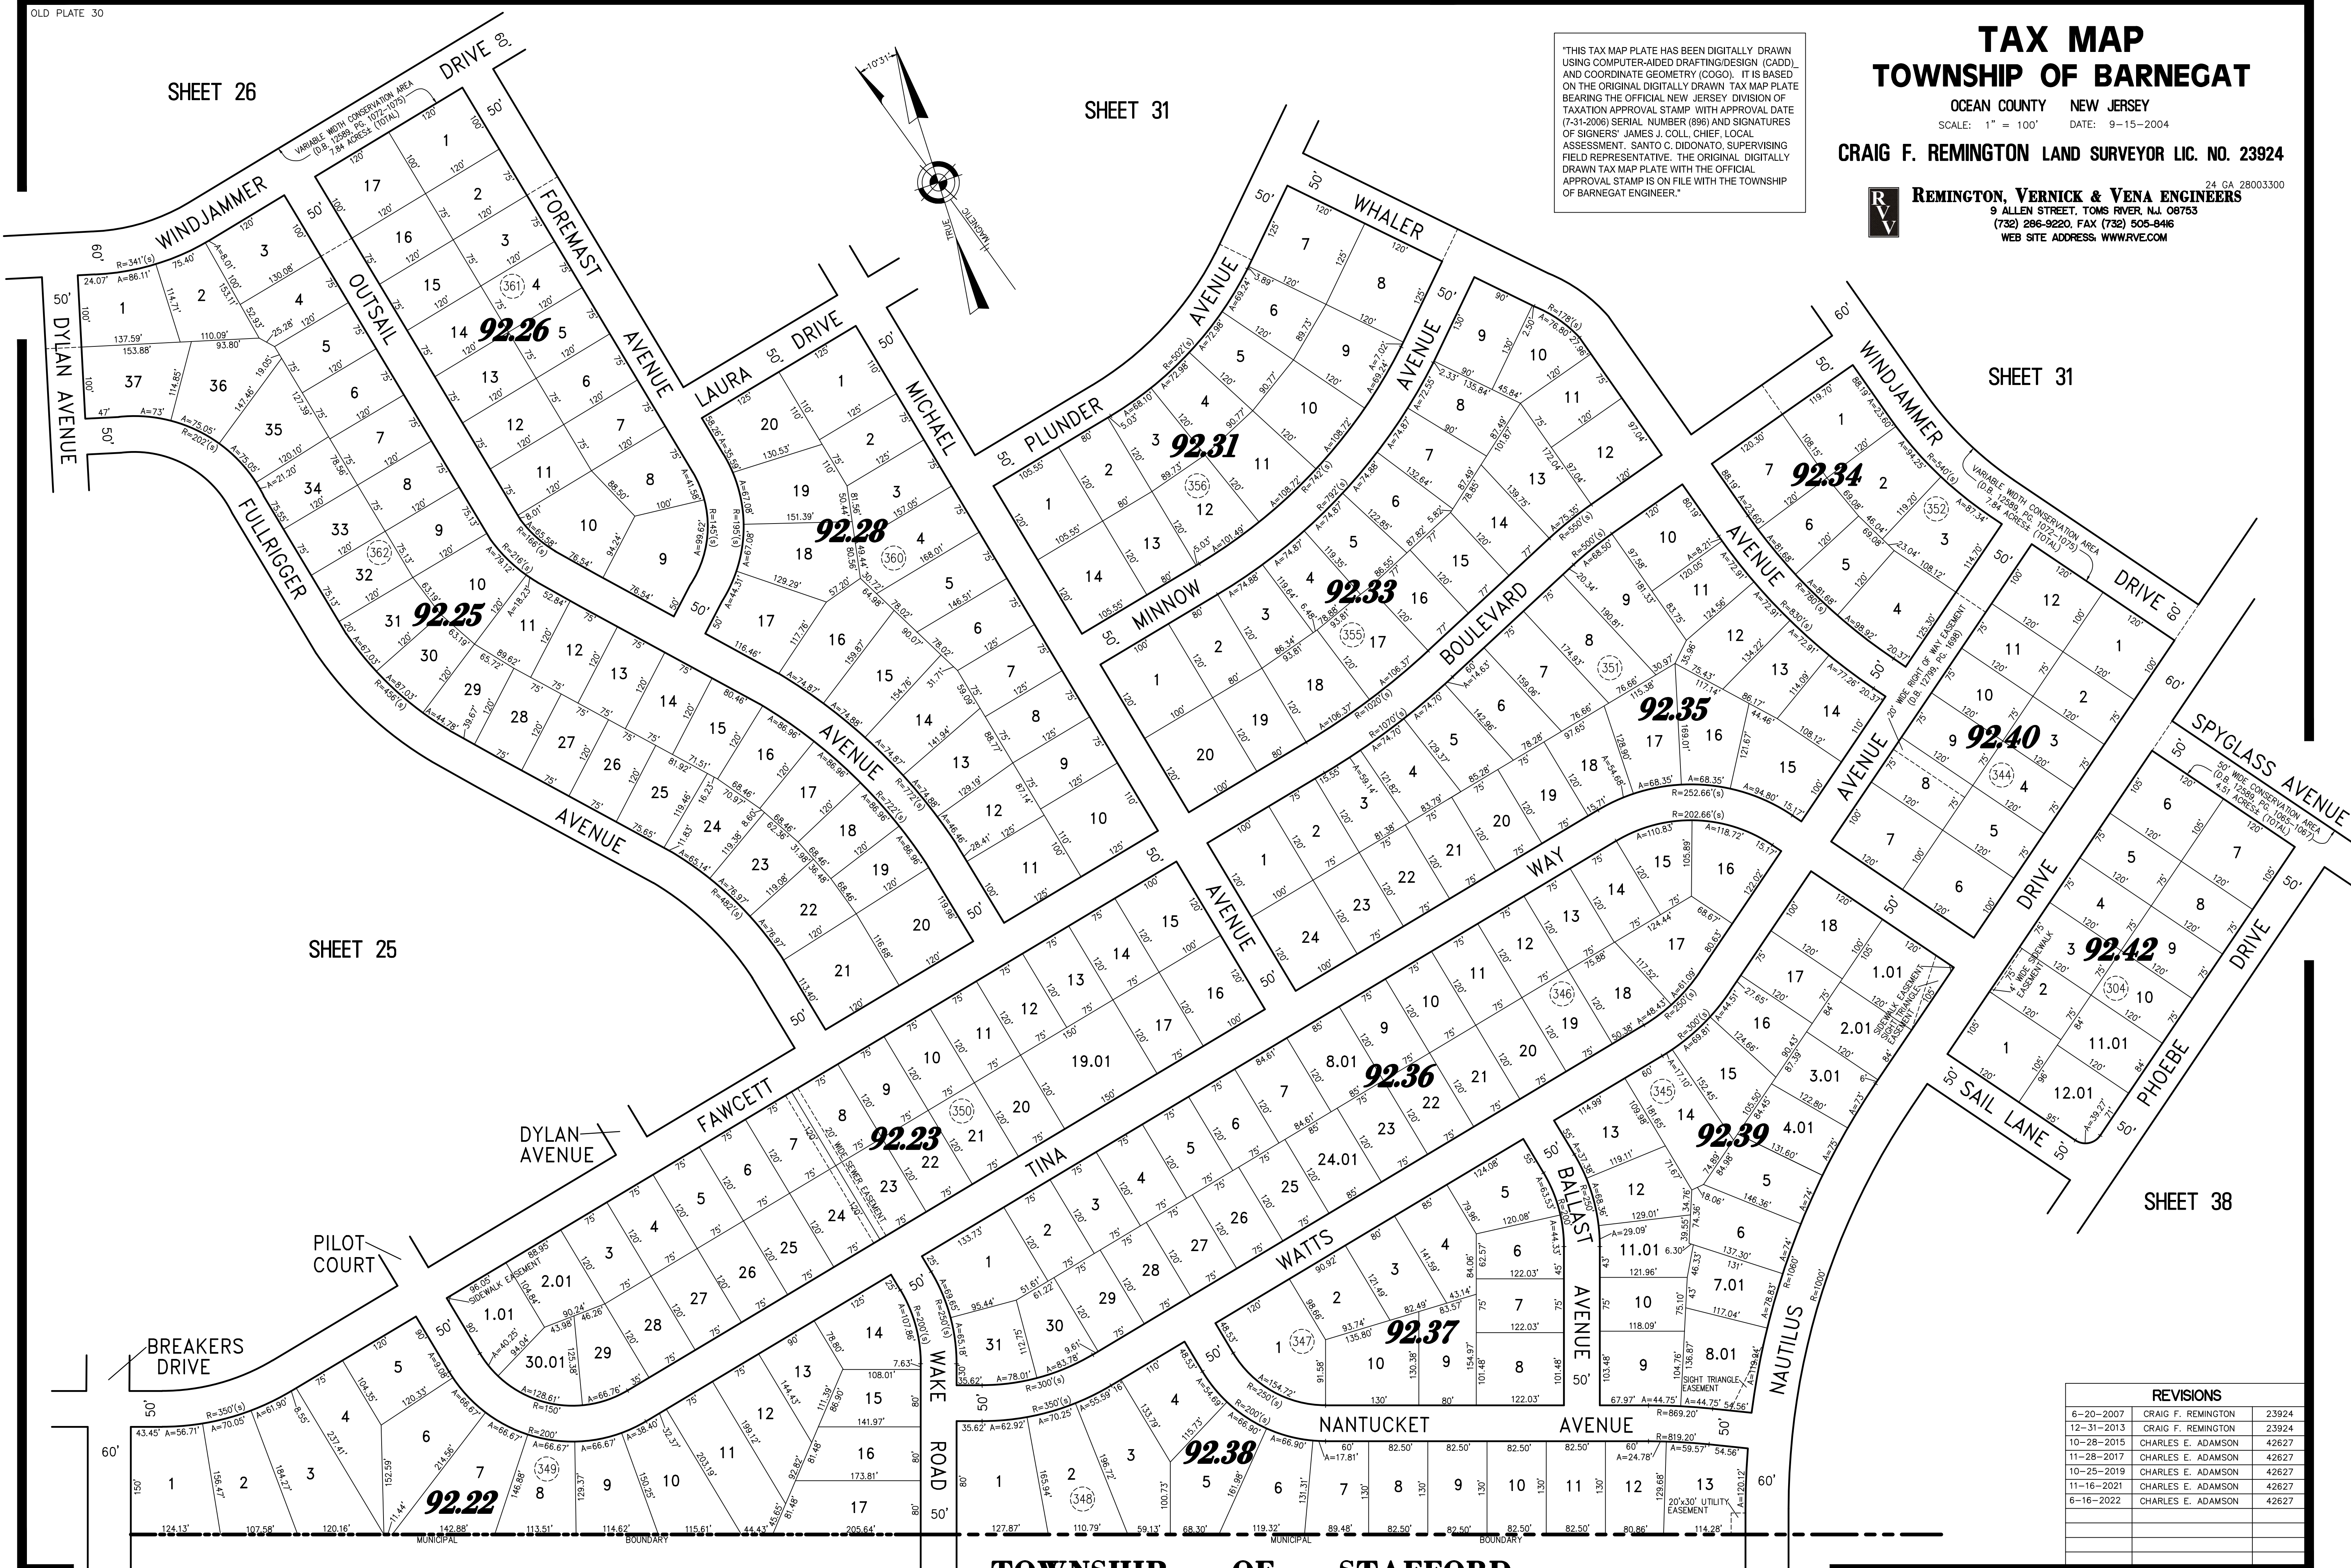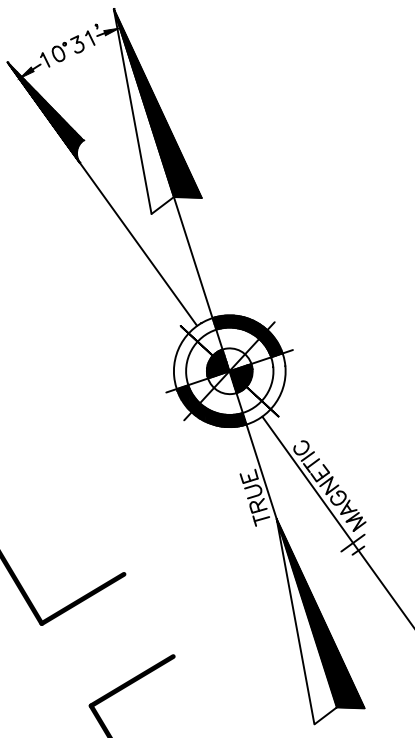

REVISIONS		
6-20-2007	CRAIG F. REMINGTON	23924
12-31-2013	CRAIG F. REMINGTON	23924
10-28-2015	CHARLES E. ADAMSON	42627
11-28-2017	CHARLES E. ADAMSON	42627
10-25-2019	CHARLES E. ADAMSON	42627
11-16-2021	CHARLES E. ADAMSON	42627
6-16-2022	CHARLES E. ADAMSON	42627

TOWNSHIP OF STAFFORD
COUNTY OF OCEAN