



REVISIONS			
12-28-2018	CHARLES E. ADAMSON	42627	
11-19-2019	CHARLES E. ADAMSON	42627	
11-16-2021	CHARLES E. ADAMSON	42627	

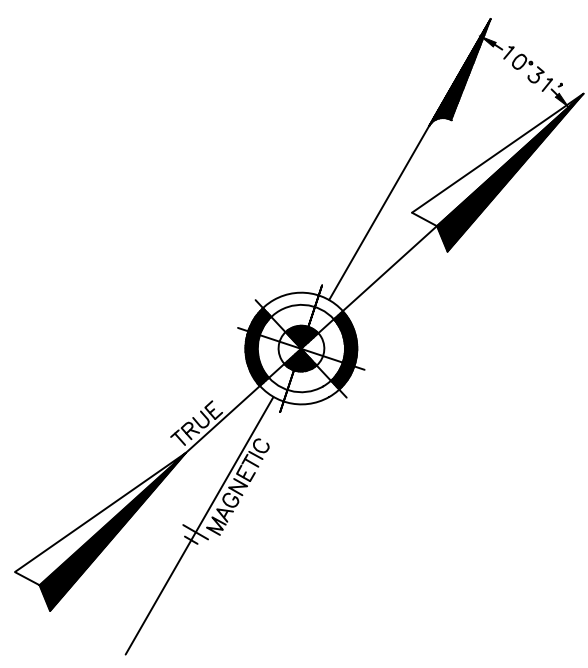

SHEET 51

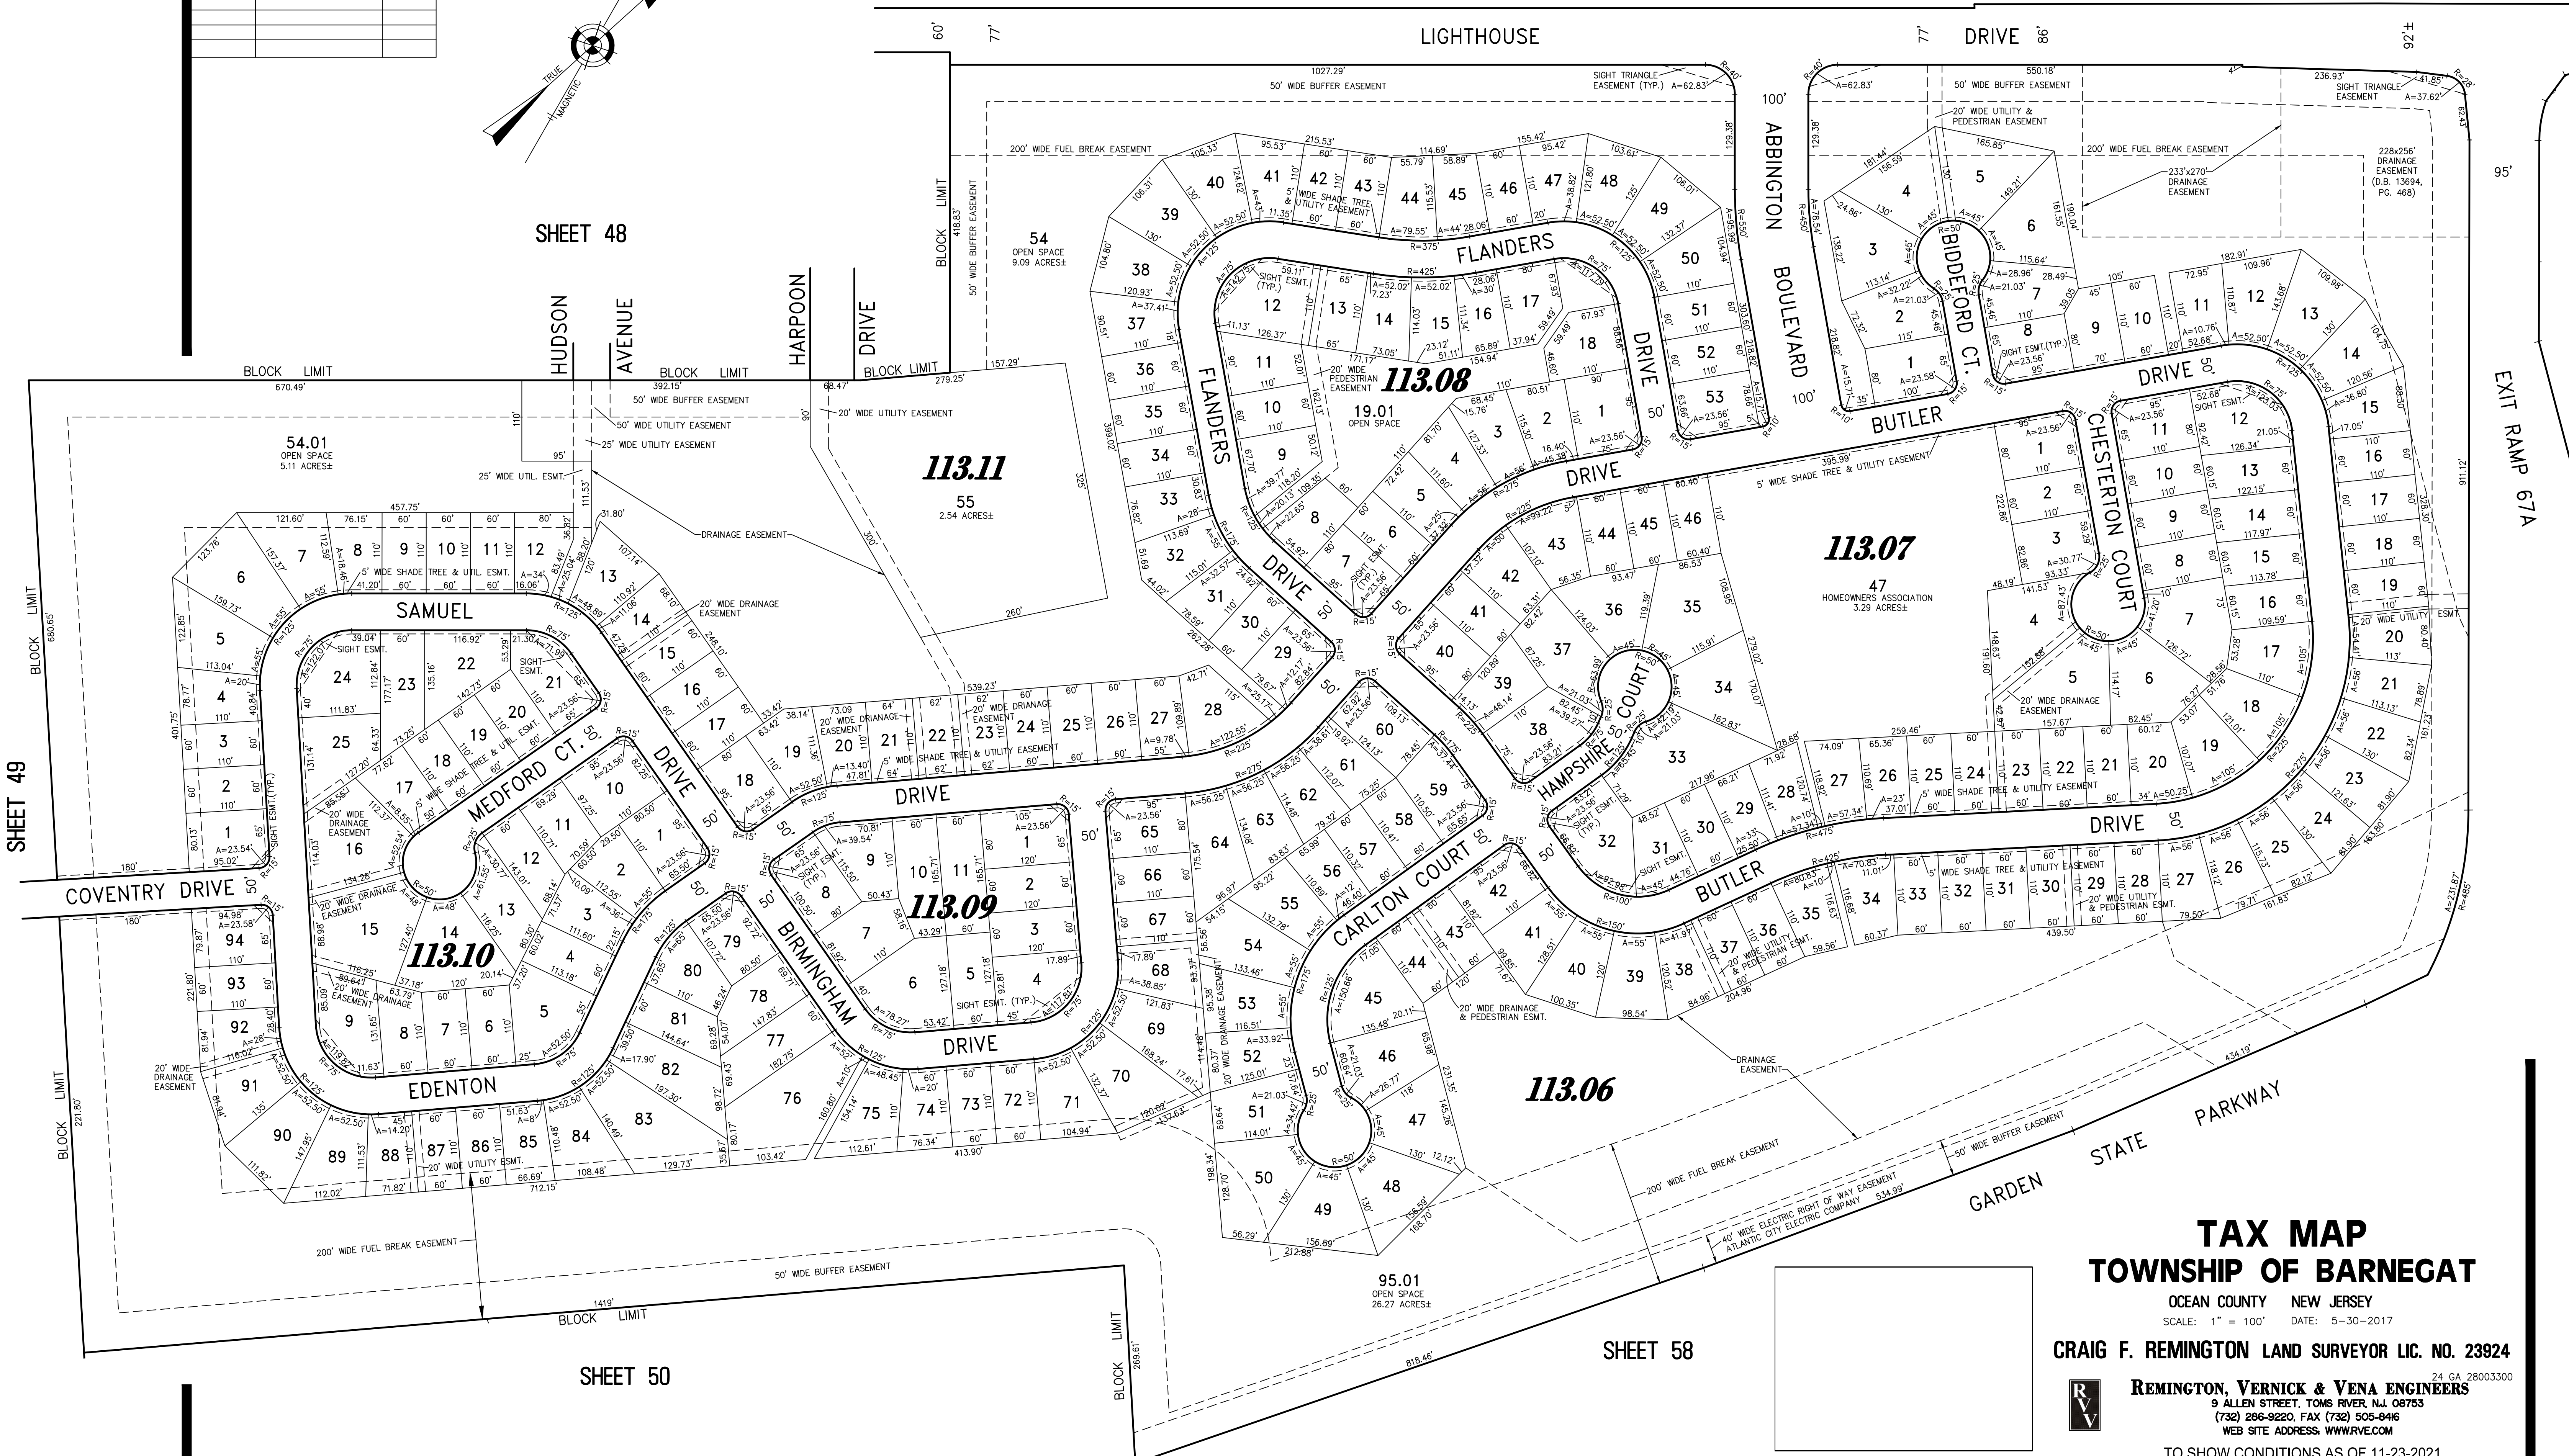

SHEET 49

SHEET 48

SHEET 50

SHEET 58

SHEET 50

**TAX MAP**  
**TOWNSHIP OF BARNEGAT**

OCEAN COUNTY NEW JERSEY  
 SCALE: 1" = 100' DATE: 5-30-2017

**CRAIG F. REMINGTON LAND SURVEYOR LIC. NO. 23924**

**REMINGTON, VERNICK & VENA ENGINEERS**  
 9 ALLEN STREET, TOMS RIVER, N.J. 08753  
 (732) 286-9220, FAX (732) 505-8416  
 WEB SITE ADDRESS: WWW.RVVE.COM

TO SHOW CONDITIONS AS OF 11-23-2021

LIGHTHOUSE VILLAGE AT BARNEGAT