
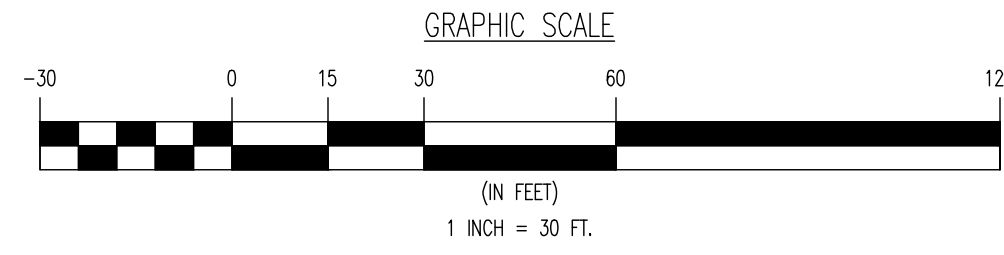


Plotted: 09/15/25 - 1:35 PM, By: uveroce, Product Ver: 25.0
File: \\vespc.local\desfolders\Data\DEPC PROJECTS\2175 Scarborough Properties_24-03743 Barnegat\DWG\DA Maps\021752403743EDM1.dwg, ---> 01 EXISTING DRAINAGE AREA MAP

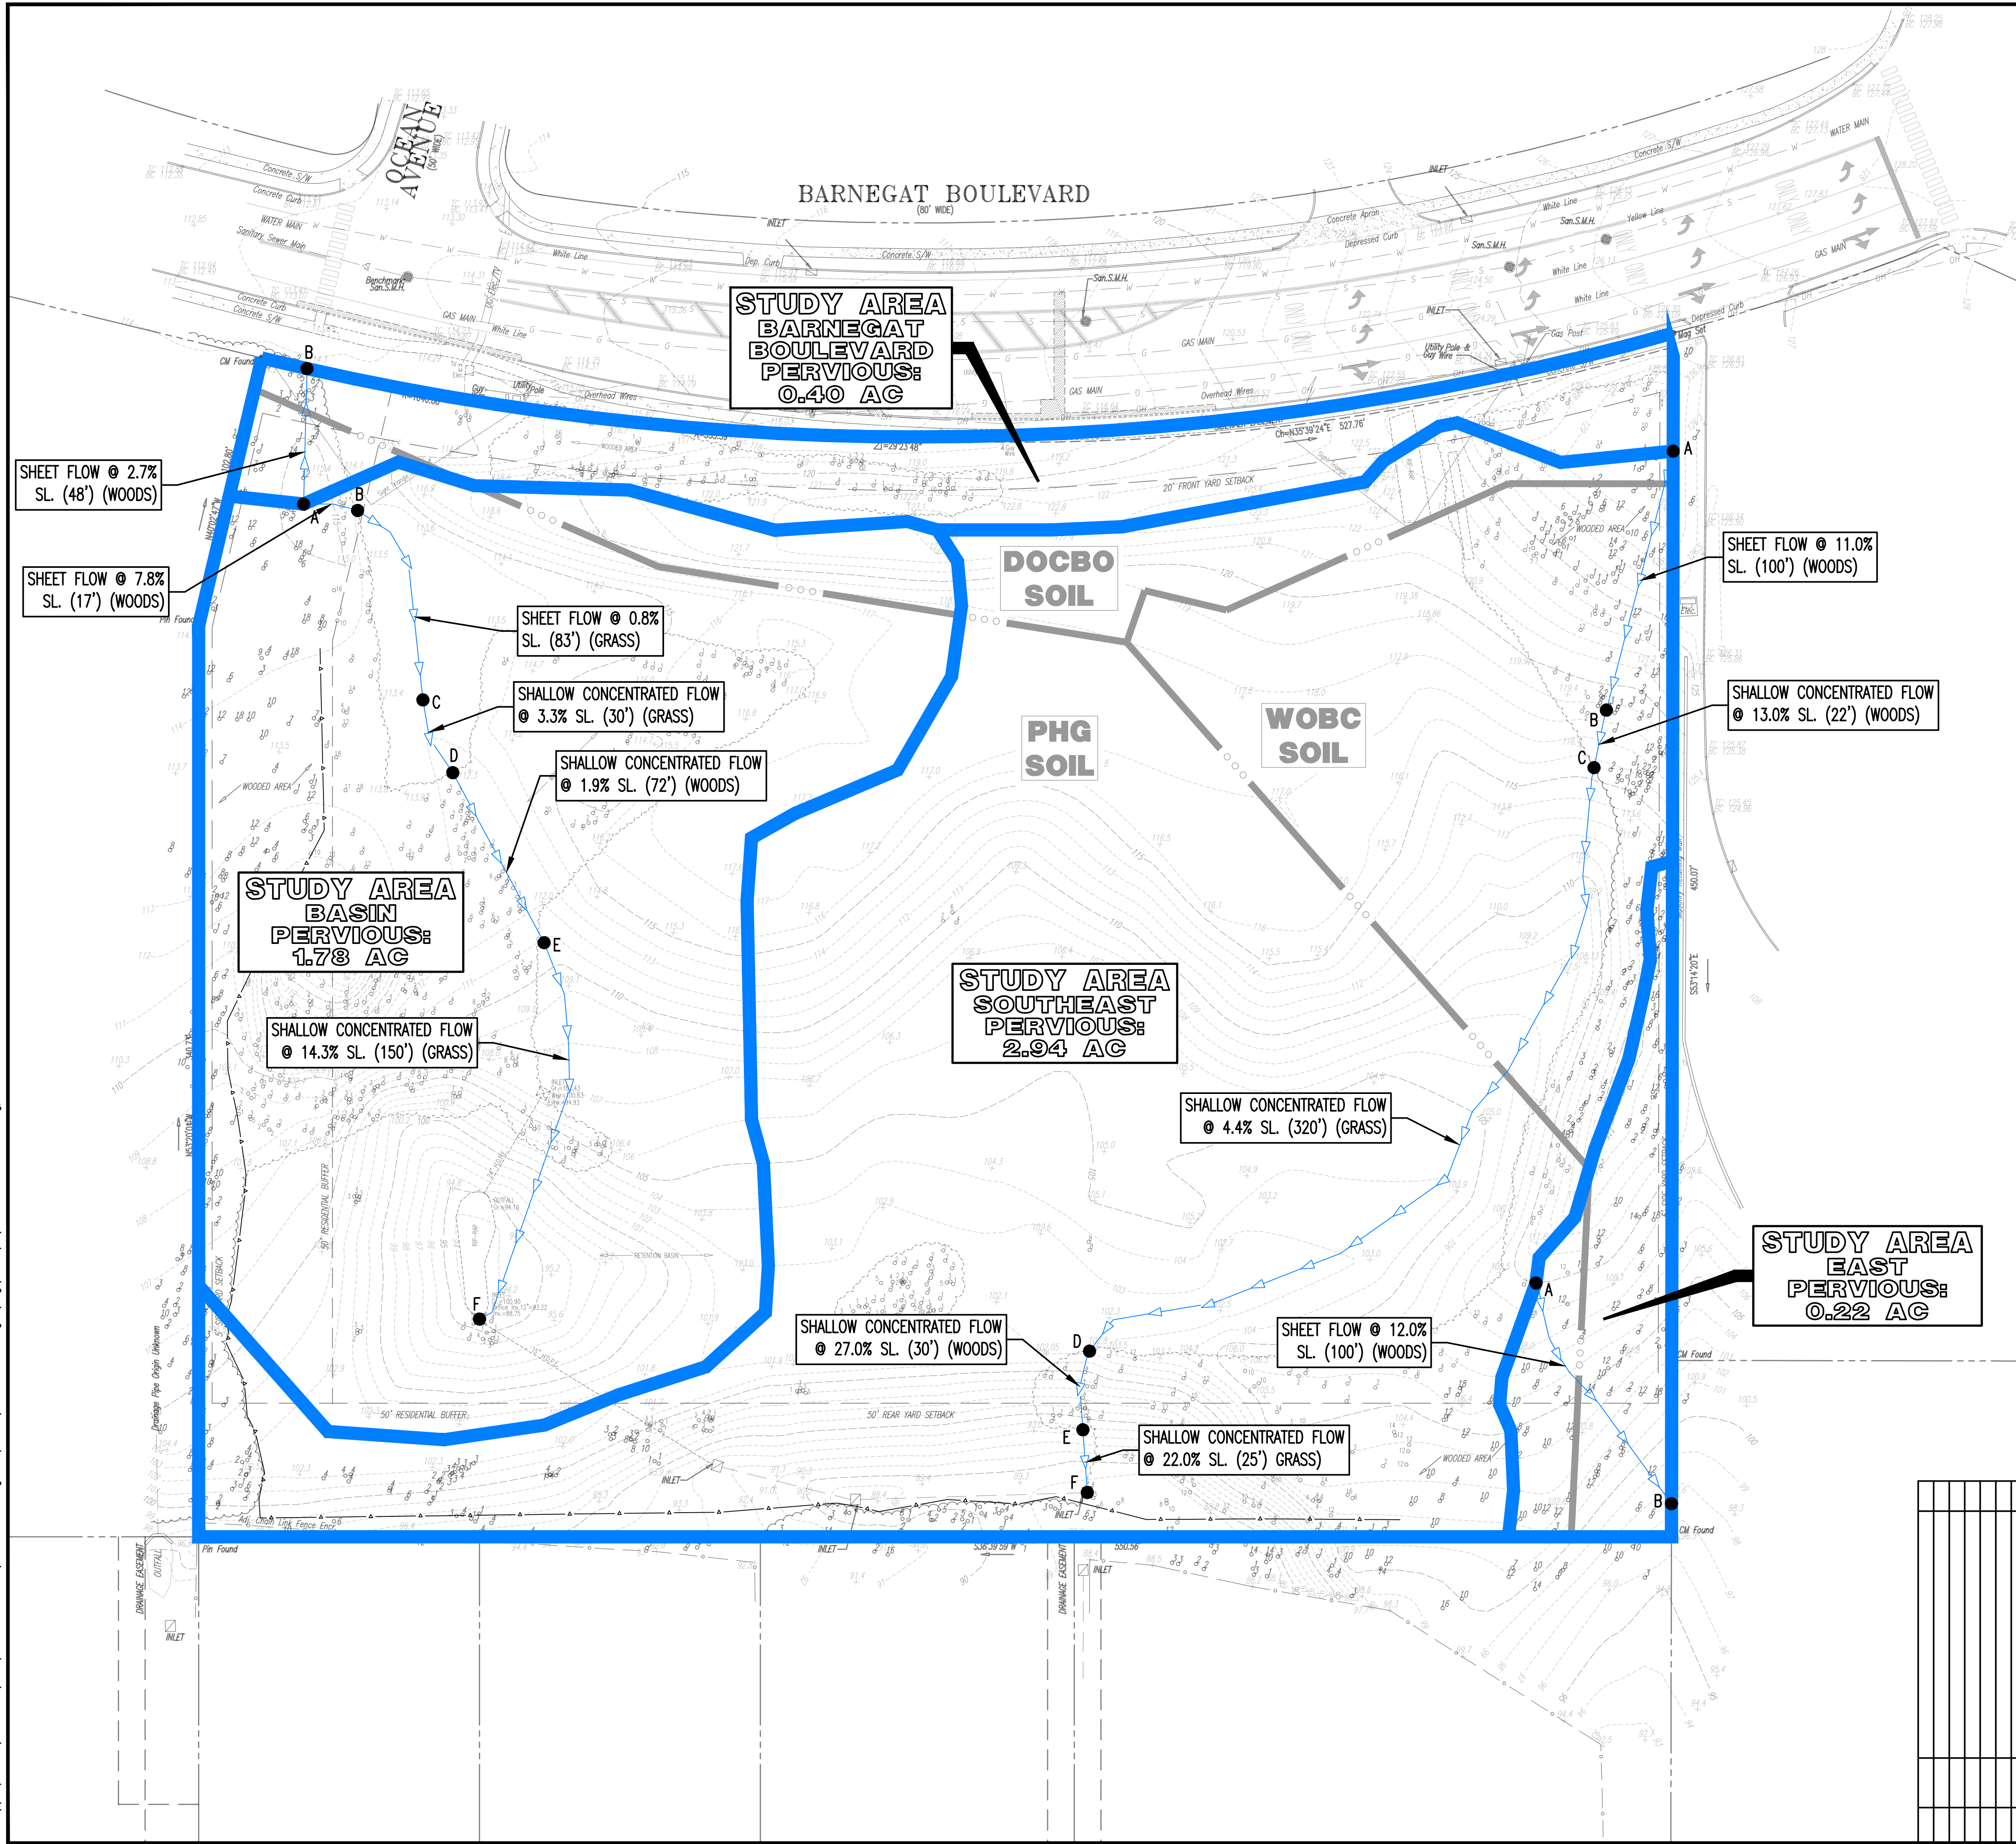

THIS PLAN SET IS FOR PERMITTING PURPOSES ONLY AND MAY NOT BE USED FOR CONSTRUCTION


DYNAMIC ENGINEERING
LAND DEVELOPMENT CONSULTING • PERMITTING • GEOTECHNICAL • ENVIRONMENTAL • SURVEY • PLANNING & ZONING
Offices conveniently located throughout the United States:
New Jersey | Delaware | Florida | Maryland | Pennsylvania | Texas

40 Main Street - 3rd Floor
Toms River, NJ 08753
T: 732.878.0000
F: 732.974.3521
www.dynamiceng.com




TITLE: EXISTING DRAINAGE AREA MAP	
PROJECT: SP BARNEGAT LLC PROPOSED ALDI FLOOD MARKET BLOCK 114, LOT 14.05 10 BARNEGAT BOULEVARD TOWNSHIP OF BARNEGAT, OCEAN COUNTY, NEW JERSEY	JOB No: 2175-24-03743 DATE: 06/06/2025 DRAWN BY: UV DESIGNED BY: DAT CHECKED BY: JMS CHECKED BY: -
JOSHUA M. SEWALD PROFESSIONAL ENGINEER NEW JERSEY LICENSE No. 52908	DANIEL A. TARABOKIJA PROFESSIONAL ENGINEER NEW JERSEY LICENSE No. 56963
<p>PROTECT YOURSELF ALL STATES REQUIRE NOTIFICATION OF CONCRETE, METAL, OR ANY OTHER PREPARED TO LOCATE THE SERVICE OFFICE NUMBER, 811, OR 311 FOR STATE SPECIFIC DIRECT PHONE NUMBERS VISIT: WWW.CALL811.COM</p>	
SHEET No: 1 OF 3 Rev. # 0	

Plotted: 09/15/25 - 1:35 PM, By: uveroce, File: \\vepc.local\\depcorp\\Data\\DEPCORP PROJECTS\\2175 Scarborough Properties\\24-03743 Barnegat\\Dwg\\DA Maps\\D21752403743POA1.dwg, ---> 02 PROPOSED DRAINAGE AREA MAP

COPYRIGHT © 2025 - DYNAMIC ENGINEERING CONSULTANTS, PC - ALL RIGHTS RESERVED

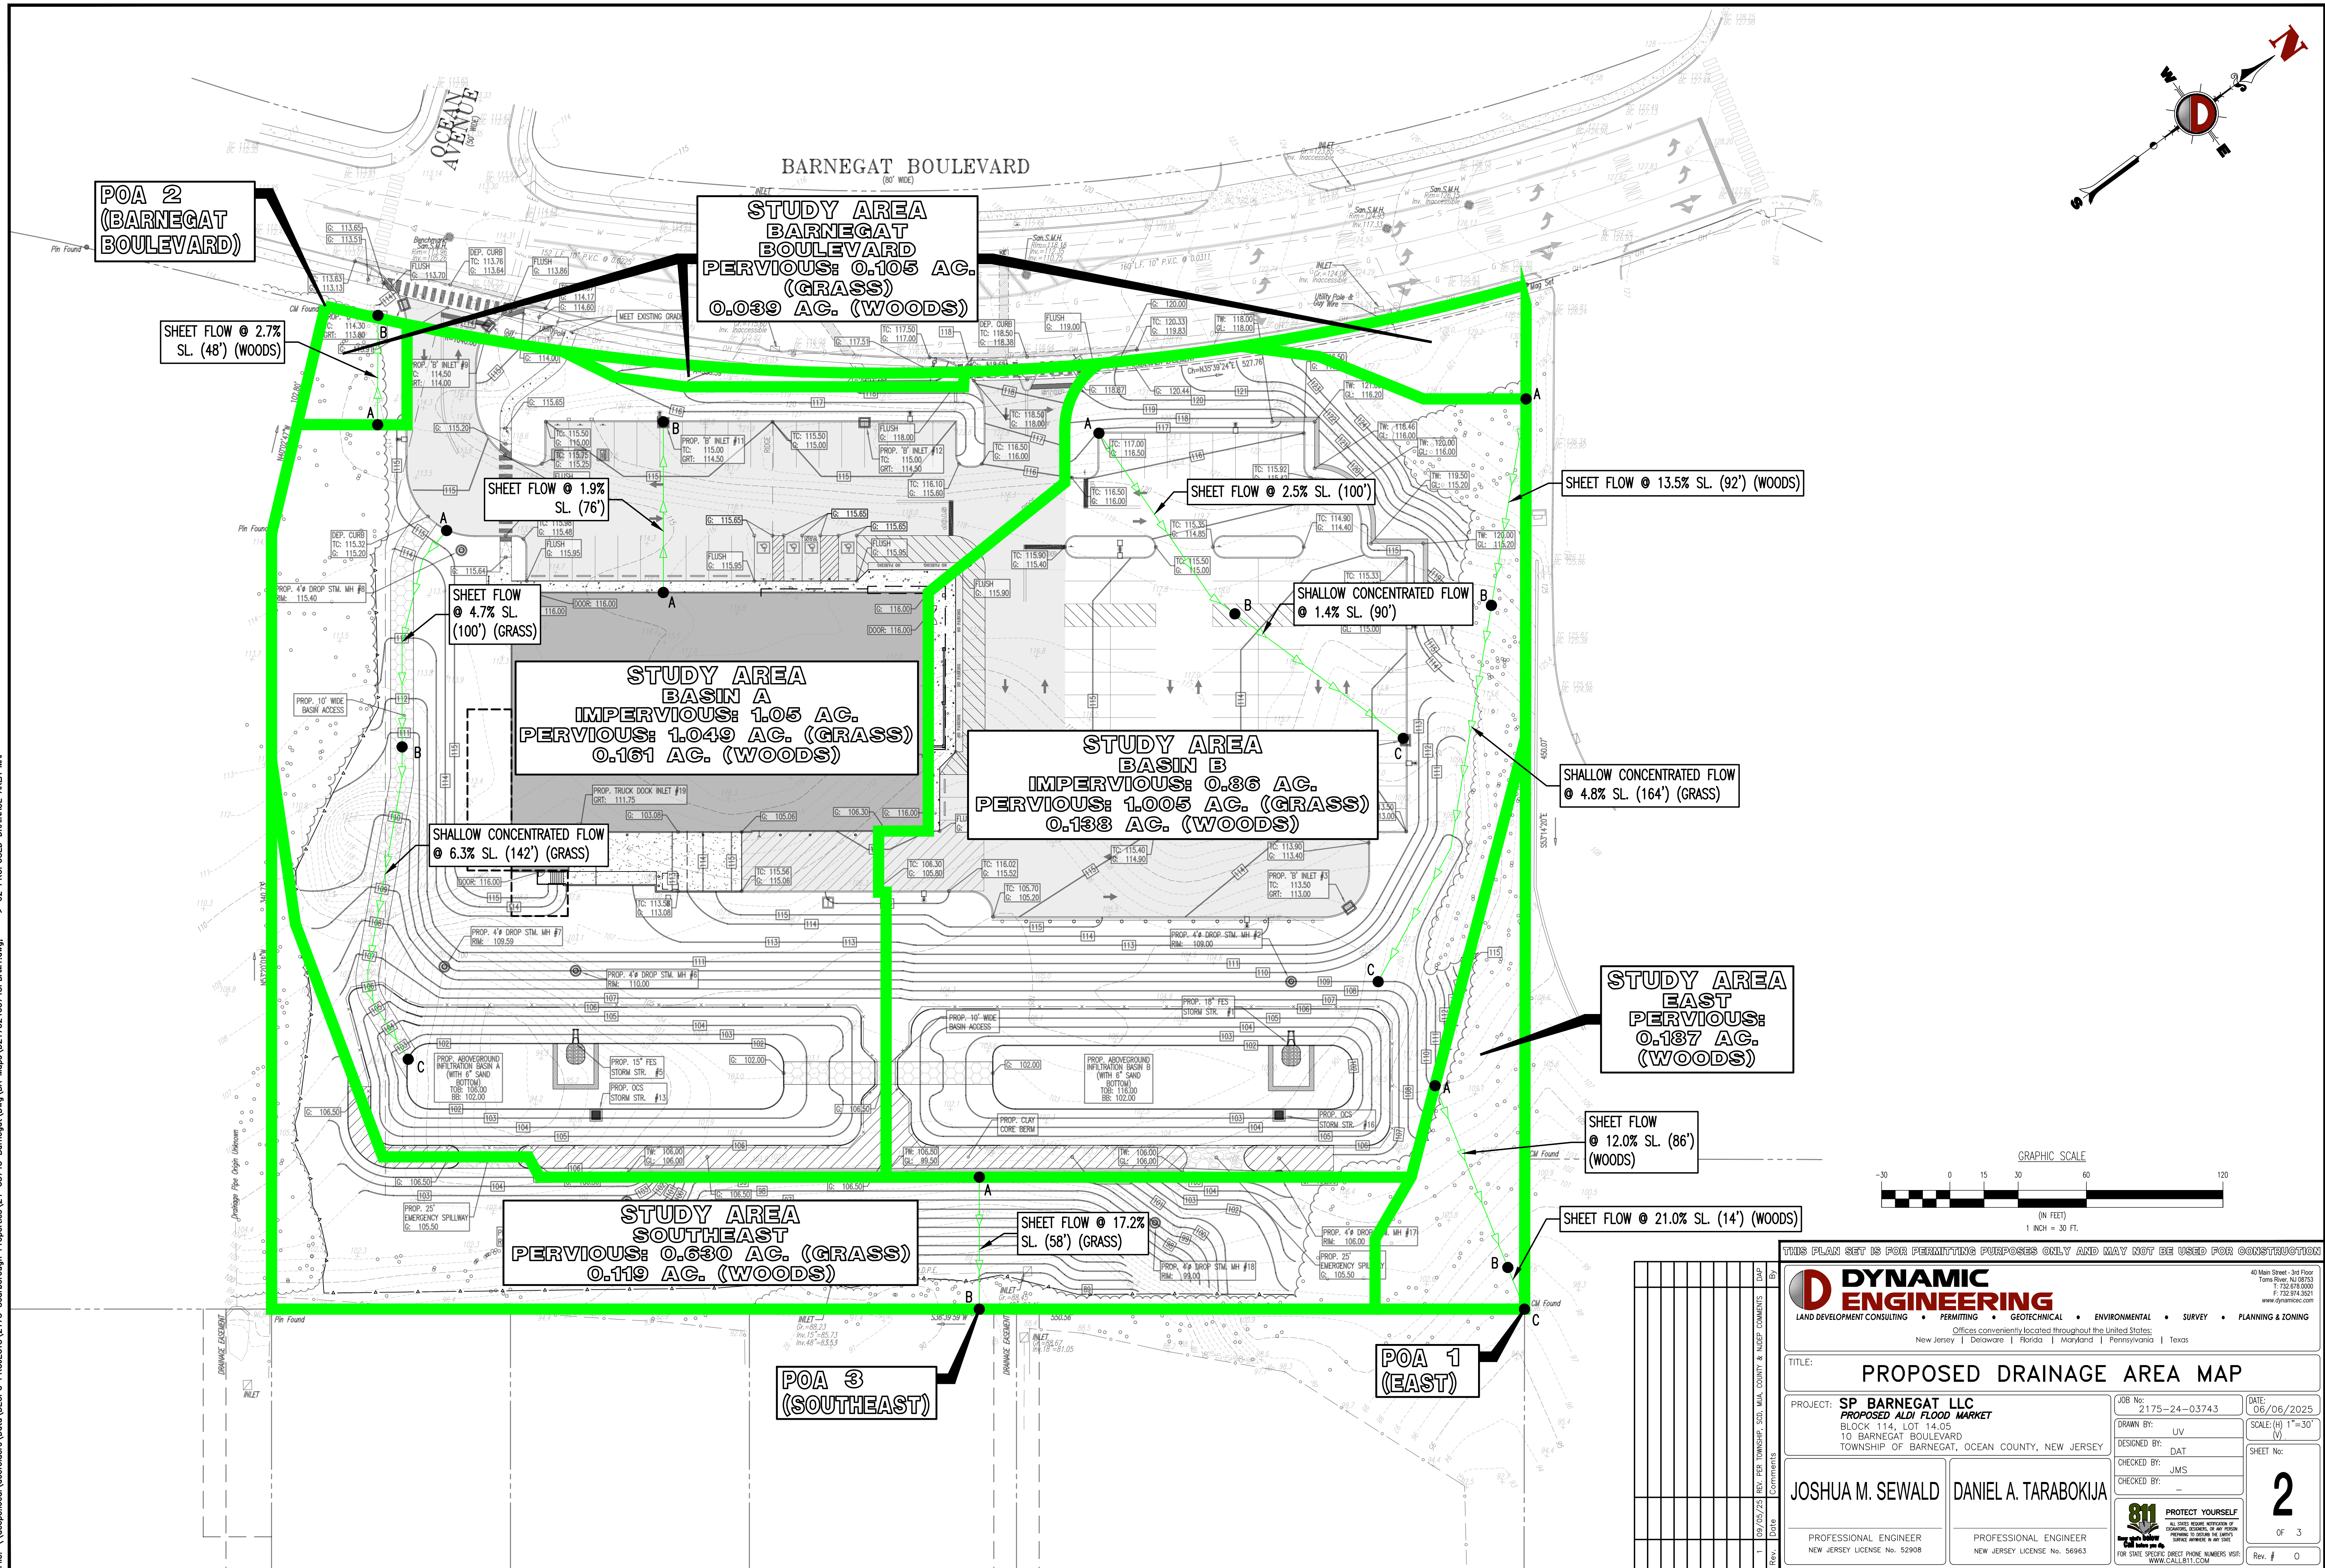

Plotted: 09/15/25 - 1:35 PM, By: uverace, Product Ver: 25.0
File: \\dpcr.local\desoldera\Data\DEPCP PROJECTS\2175 Scarborough Properties_24-03743 Barnegat\DWG\DA Maps\021752403743\01.dwg, ---> 03 INLET AREA MAP

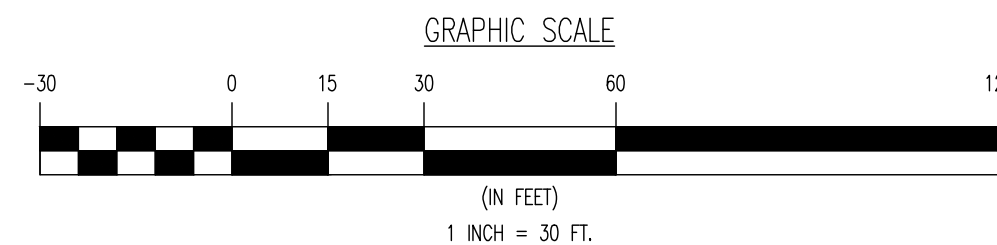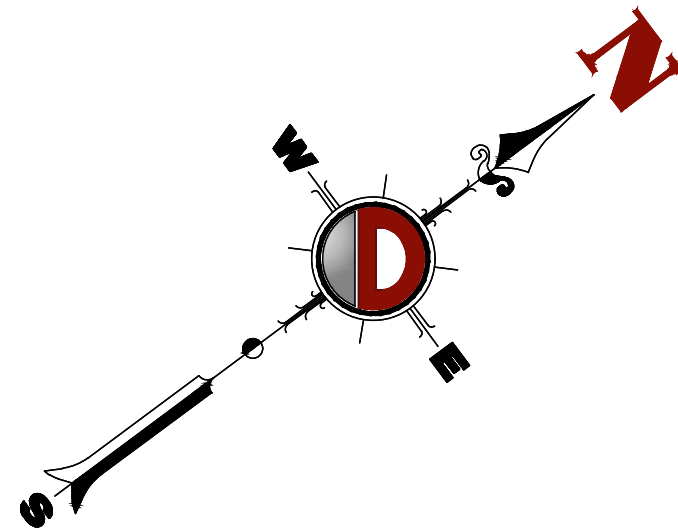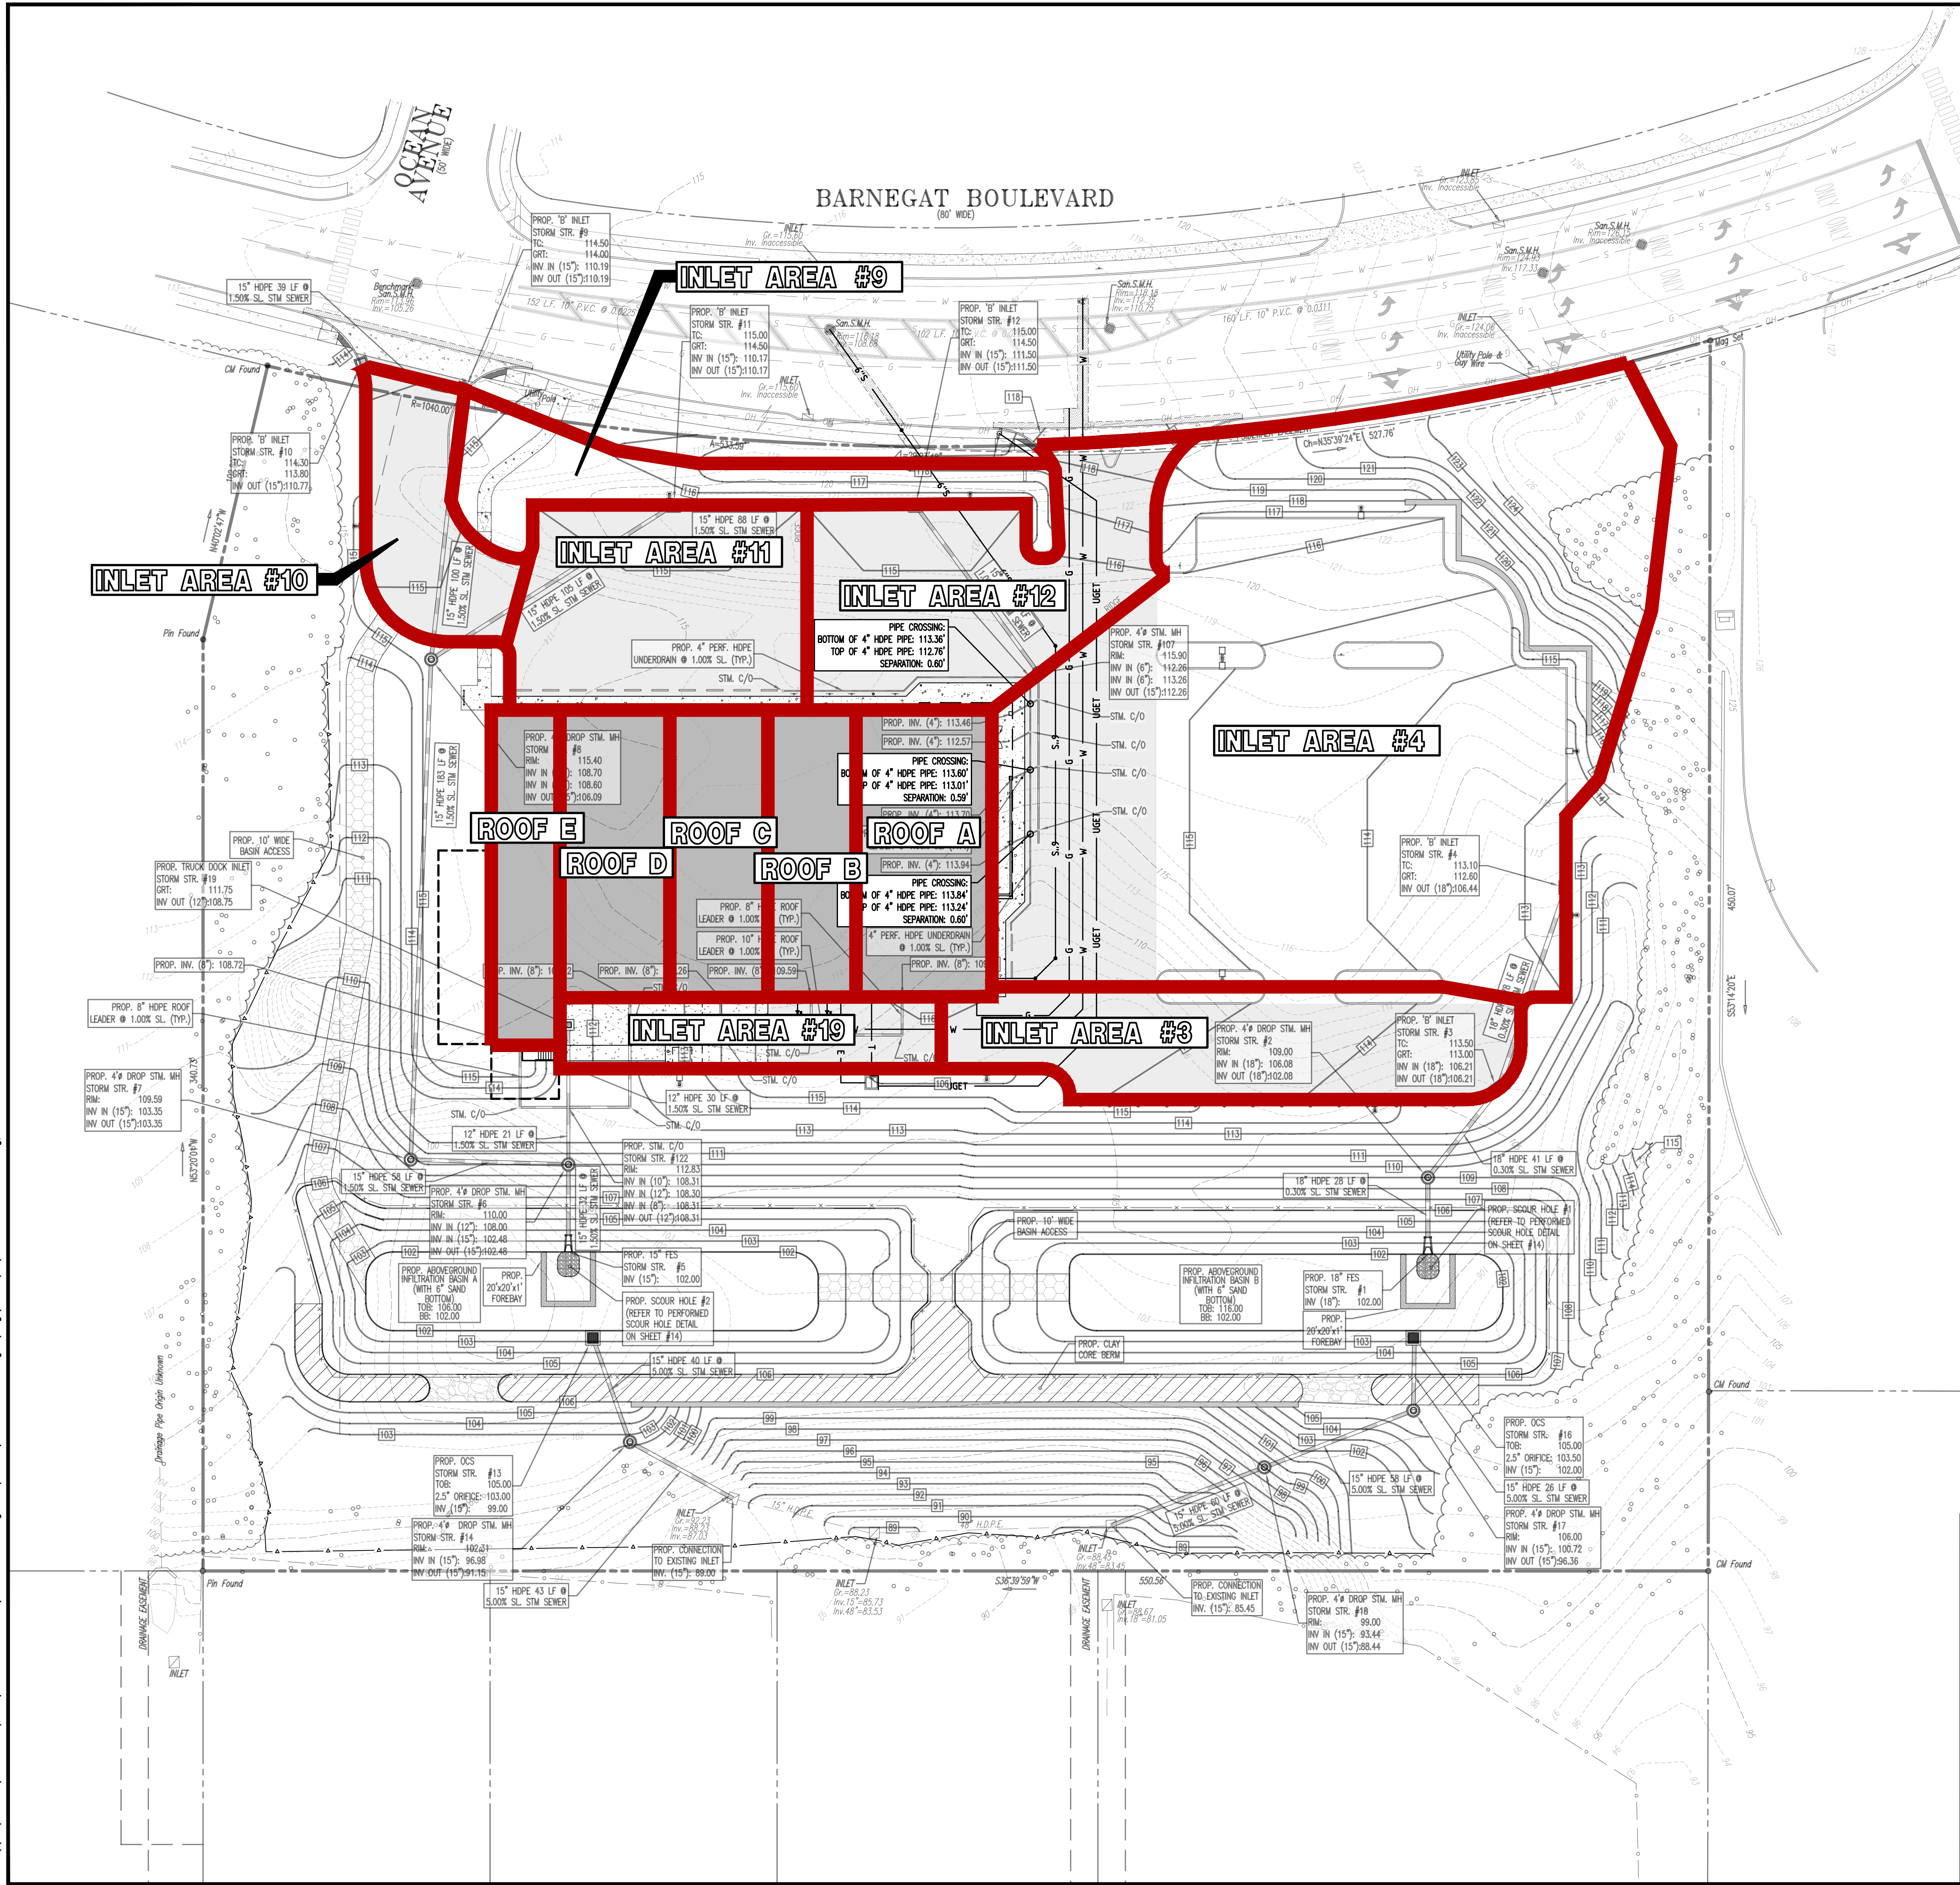

THIS PLAN SET IS FOR PERMITTING PURPOSES ONLY AND MAY NOT BE USED FOR CONSTRUCTION

DYNAMIC ENGINEERING LAND DEVELOPMENT CONSULTING • PERMITTING • GEOTECHNICAL • ENVIRONMENTAL • SURVEY • PLANNING & ZONING Offices conveniently located throughout the United States: New Jersey Delaware Florida Maryland Pennsylvania Texas 40 Main Street - 3rd Floor Toms River, NJ 08753 T: 732.878.0050 F: 732.974.3521 www.dynamiceng.com	
TITLE: INLET AREA MAP	
PROJECT: SP BARNEGAT LLC PROPOSED ALD FLOOD MARKET BLOCK 114, LOT 14.05 10 BARNEGAT BOULEVARD TOWNSHIP OF BARNEGAT, OCEAN COUNTY, NEW JERSEY	JOB No: 2175-24-03743 DATE: 06/06/2025 DRAWN BY: UV DESIGNED BY: DAT CHECKED BY: JMS CHECKED BY: -
JOSHUA M. SEWALD PROFESSIONAL ENGINEER NEW JERSEY LICENSE No. 52908	DANIEL A. TARABOKIJA PROFESSIONAL ENGINEER NEW JERSEY LICENSE No. 56963
811 PROTECT YOURSELF ALL STATES REQUIRE NOTIFICATION OF CONCRETE, METAL, OR ANY OTHER PREPARED TO LOCATE THE SERVICE OFFICE NUMBER, IN THE STATE FOR STATE SPECIFIC DIRECT PHONE NUMBERS VISIT: WWW.CALL811.COM	
3 OF 3 Rev. # 0	